





SEATAC HOTEL  
 & APARTMENTS

17300 / 17254 INTERNATIONAL BLVD  
 SEATAC, WA 98188

DATE: 09/28/2021  
 DRAWN BY: J. HARRIS  
 CHECKED BY: J. HARRIS

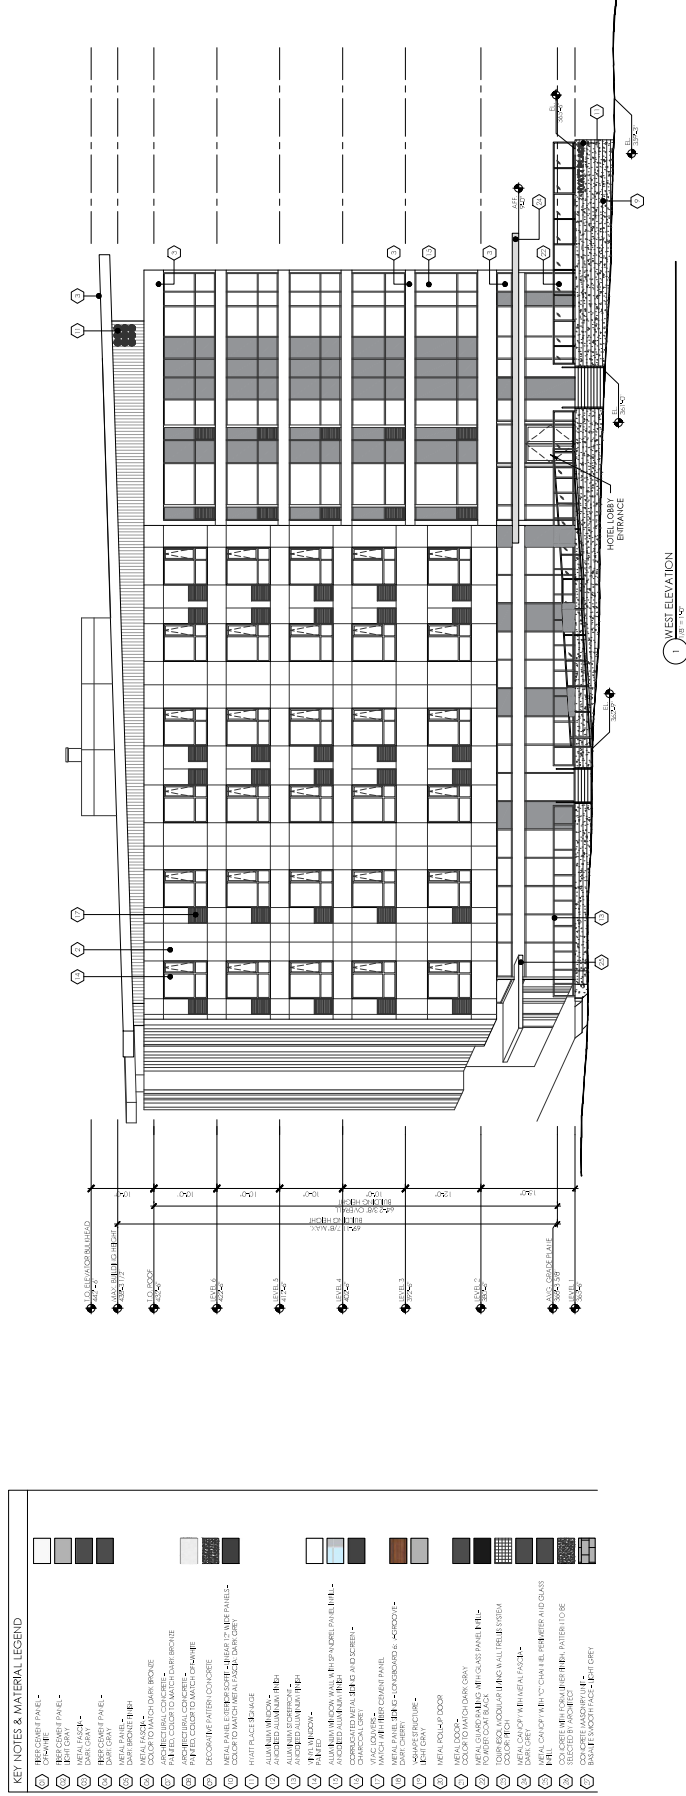

1 WEST ELEVATION  
 1/8" = 1'-0"

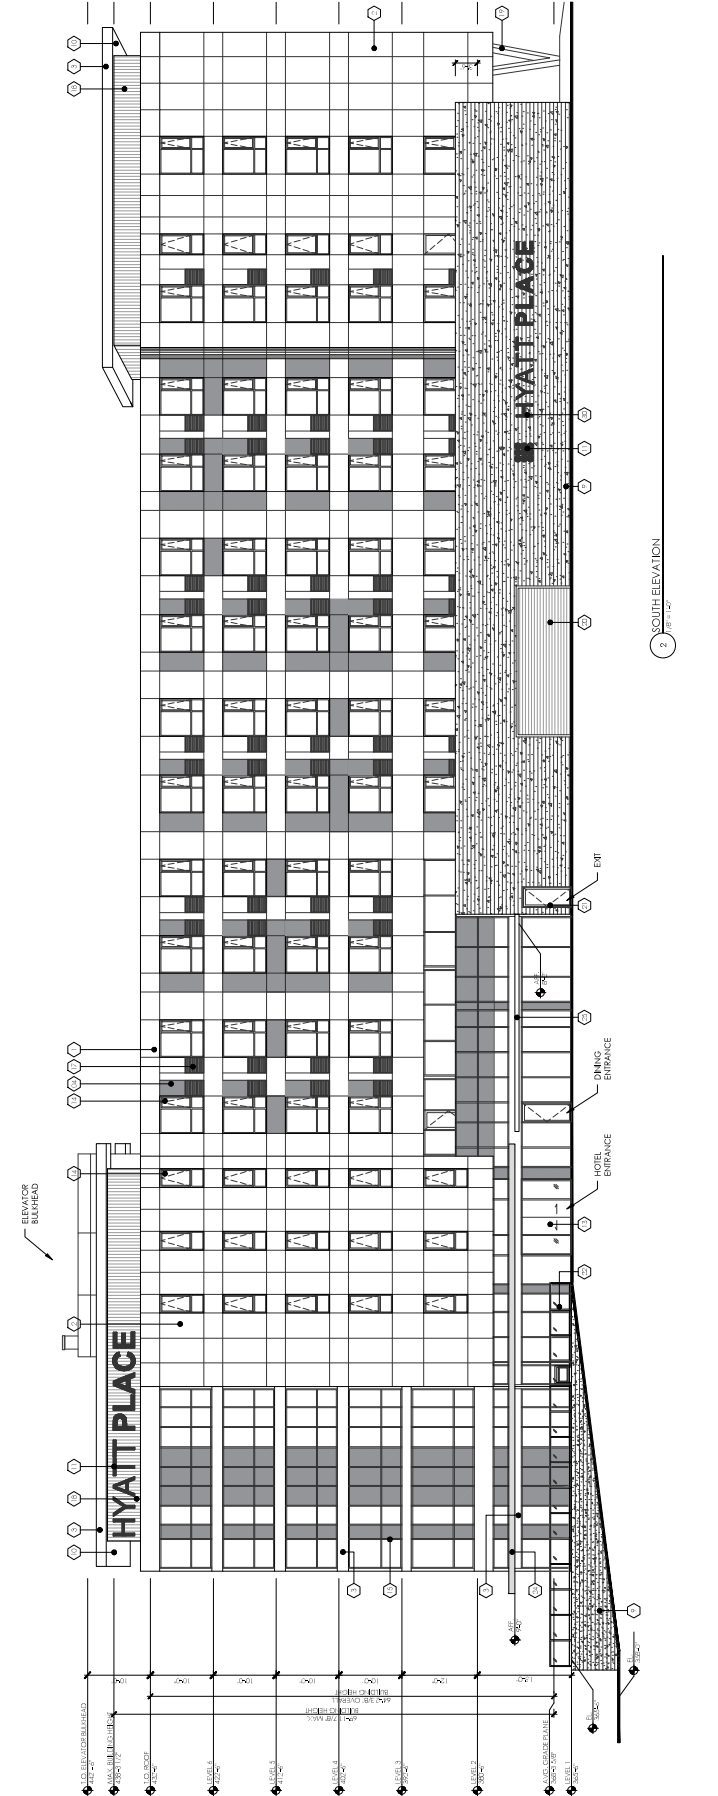

2 SOUTH ELEVATION  
 1/8" = 1'-0"

**KEY NOTES & MATERIAL LEGEND**


1	BEIGE CERAMIC TILE
2	BEIGE CERAMIC TILE
**SEATAC HOTEL & APARTMENTS**

17300 / 17254 INTERNATIONAL BLVD  
 SEATAC, WA 98188

NO.	DATE	DESCRIPTION
1	07/20/2020	PRELIMINARY
2	05/04/2022	2ND CONVEY / LETTER RESPONSE

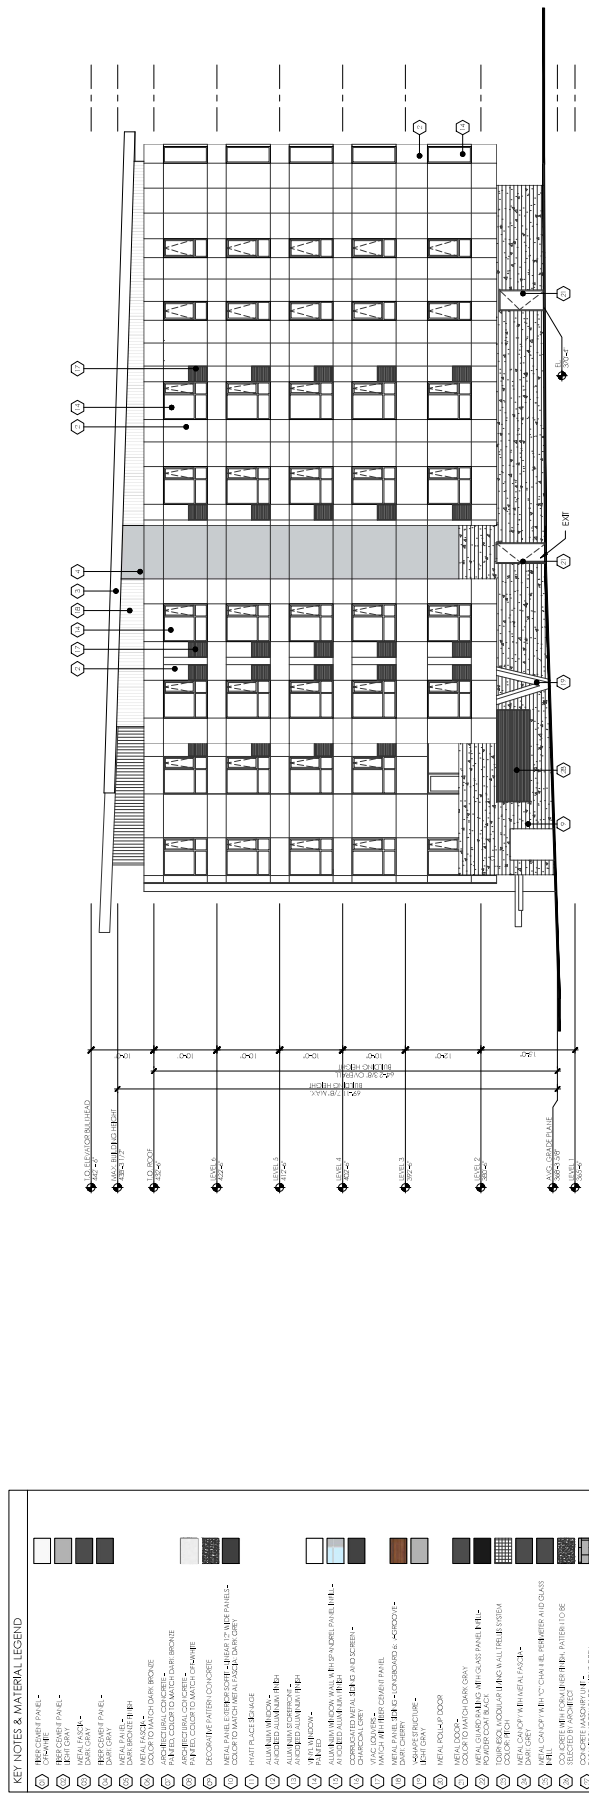

1 EAST ELEVATION  
 REF: A3.01

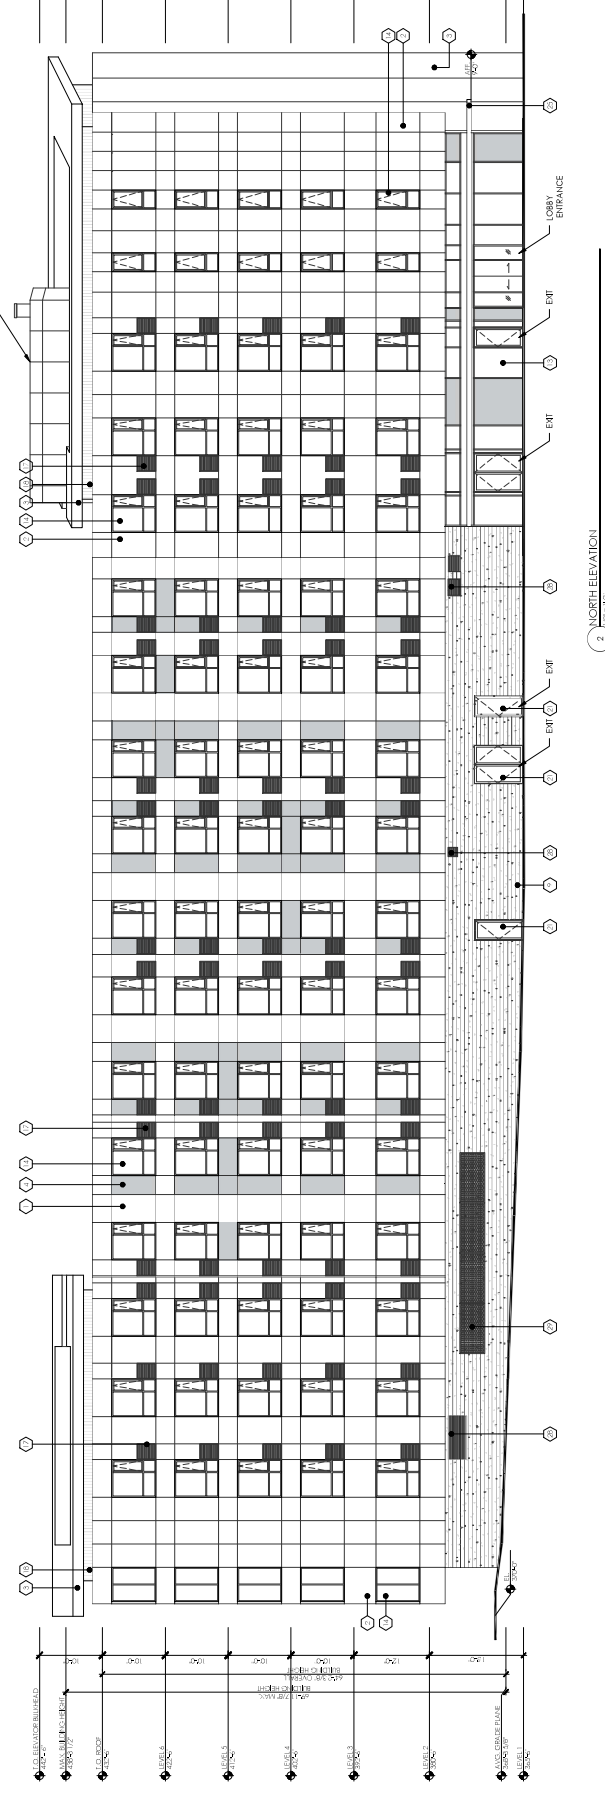





**98 BE PLACE LLC**  
**SEATAC HOTEL & APARTMENTS**

17300 / 17254 INTERNATIONAL BLVD  
 SEATAC, WA 98188

BUILDING ELEVATIONS - APARTMENTS


NO.	DATE	DESCRIPTION
1	07/20/2021	ISSUE FOR PERMITS
2	08/04/2021	ISSUE FOR PERMITS
3	08/04/2021	ISSUE FOR PERMITS
PROJECT NO. 20201113  
 DATE ISSUED 01/28/2021  
 SHEET NUMBER A3.02\_A

BUILDING ELEVATIONS - APARTMENTS

- ELEVATION GENERAL NOTES:**
- SEE SHEET C1.02 FOR HEIGHT LIMIT CALCULATION.
  - REFER TO WINDOW SCHEDULE FOR WINDOW TYPES AND MATERIALS.
  - REFER TO WINDOW SCHEDULE FOR WINDOW STOREFRONT DIMENSIONS.
  - WINDOW SCHEDULE TAKES PRECEDENCE.

- KEY NOTES:**
- 1. WINDOW
  - 2. ALUMINUM WINDOW FRAME
  - 3. WINDOW SCHEDULE TAKE PRECEDENCE
  - 4. WINDOW SCHEDULE TAKE PRECEDENCE
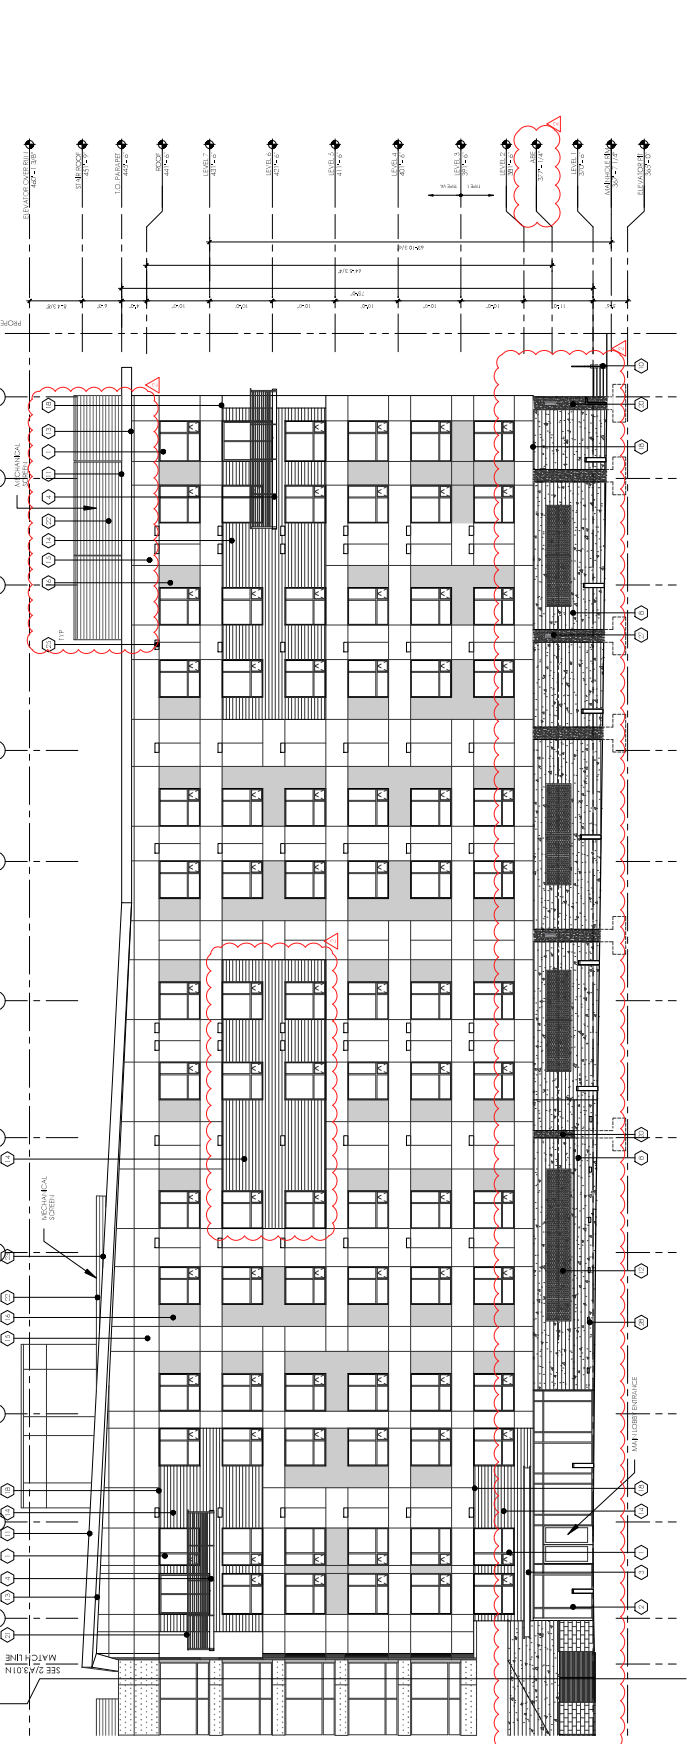

CONSULTANT

PROFESSIONAL SEAL



PROJECT

98 188 PLACE LLC

# SEATAC HOTEL & APARTMENTS

17200 / 17224 INTERNATIONAL BLVD  
SEATAC, WA 98188

**SHEET ISSUE**

1	07/20/2021	REVISED PER COMMENTS
2	08/24/2021	REVISED PER COMMENTS
3	09/02/2021	REVISED PER COMMENTS
4	09/02/2021	REVISED PER COMMENTS
UNIVERSITY REVIEW

SHEET TITLE

BUILDING ELEVATIONS - APARTMENTS

PROJECT NO. 20201113  
DATE ISSUED 07/28/2021  
SHEET NUMBER A3.03\_A

- ELEVATION GENERAL NOTES:**
- SEE SHEET G1.02 FOR HEIGHT LIMIT CALCULATION.
  - SEE SHEET G1.03 FOR WINDOW SCHEDULE FOR WINDOWS.
  - REFER TO WINDOW SCHEDULE FOR WINDOWS.
  - WINDOW SCHEDULE TAKES PRECEDENCE.

- KEY NOTES:**
- W/1000
  - W/1200
  - W/1500
  - W/16800



CONSULTANT

PROFESSIONAL SEAL



PROJECT

98 8th PLACE LLC

# SEATAC HOTEL & APARTMENTS

17300 / 17254 INTERNATIONAL BLVD  
SEATAC, WA 98188

**SHEET DATA**

DATE: 01/20/2021  
 1. 01/20/2021 - PER ILLUSTRATIONS  
 2. 05/04/2020 - 2ND CONVEYER LETTER RESPONSE

**MUNICIPALITY REVIEW**

PROJECT: SEATAC HOTEL & APARTMENTS  
 SHEET: A3.05\_A


**SHEET TITLE**

BUILDING ELEVATIONS - APARTMENTS

PROJECT NO. 20201113  
 DATE ISSUED 01/20/2021  
 SHEET NUMBER A3.05\_A

- ELEVATION GENERAL NOTES**
- SEE SHEET G1.02 FOR HEIGHT LIMIT CALCULATION.
  - SEE SHEET G1.03 FOR WINDOW SCHEDULE CALCULATION.
  - REFER TO WINDOW SCHEDULE FOR WINDOWS.
  - REFER TO WINDOW SCHEDULE FOR WINDOW SCHEDULE CONFLICTS.
  - WINDOW SCHEDULE TAKES PRECEDENCE.

- REFERENCES**
- ① FINISHES
  - ② ALUMINUM CURTAIN WALL
  - ③ ALUMINUM WINDOW SCHEDULE
  - ④ ALUMINUM WINDOW SCHEDULE
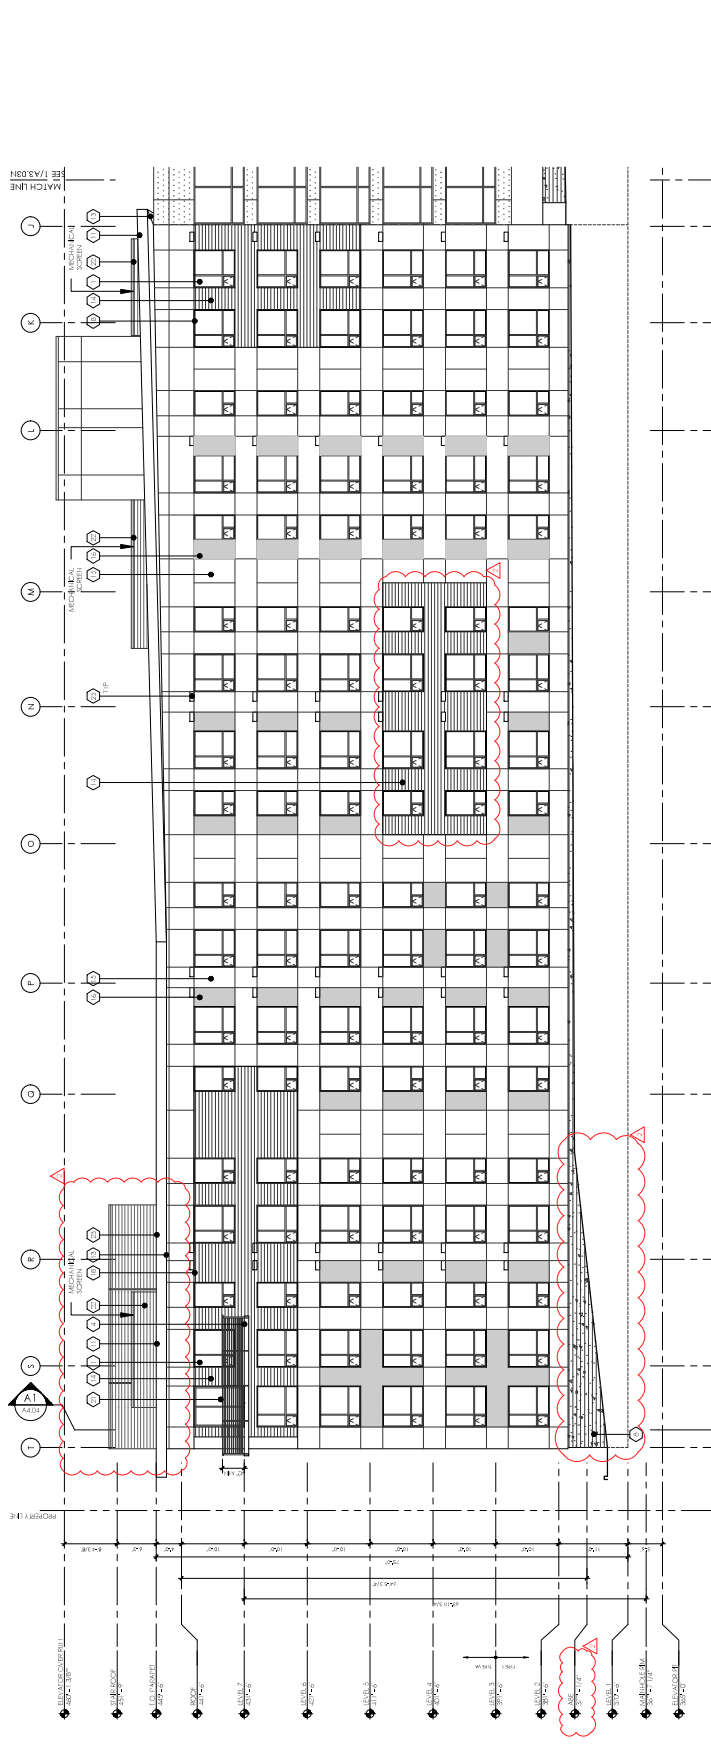

1 SOUTH TOWER - PARTIAL EAST ELEVATION

