


1 ARCHITECTURAL SITE PLAN
A0.1 1" = 60'

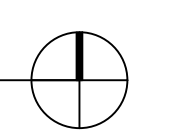

CLIENT:




BRIDGE
DEVELOPMENT
PARTNERS
10655 NE 4TH STREET, SUITE 210
BELLEVUE, WASHINGTON, 98004
PROJECT:
MAYWOOD ELEMENTARY SITE

1410 SOUTH 200TH STREET
SEATAC, WA 98198

Description: No: Date:
PRELIMINARY SITE PLAN REVIEW 03/10/2021


SEAL:

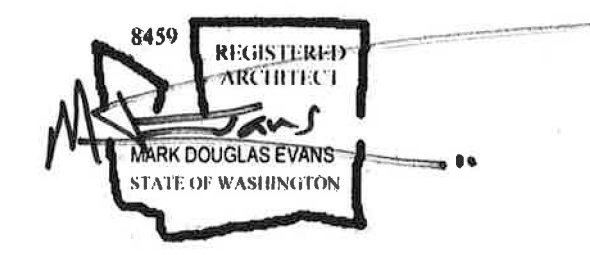


CITY STAMP:

ARCHITECTURAL SITE PLAN


Proj. No: 20.0003230 JC Reviewed By: ERJ/ME

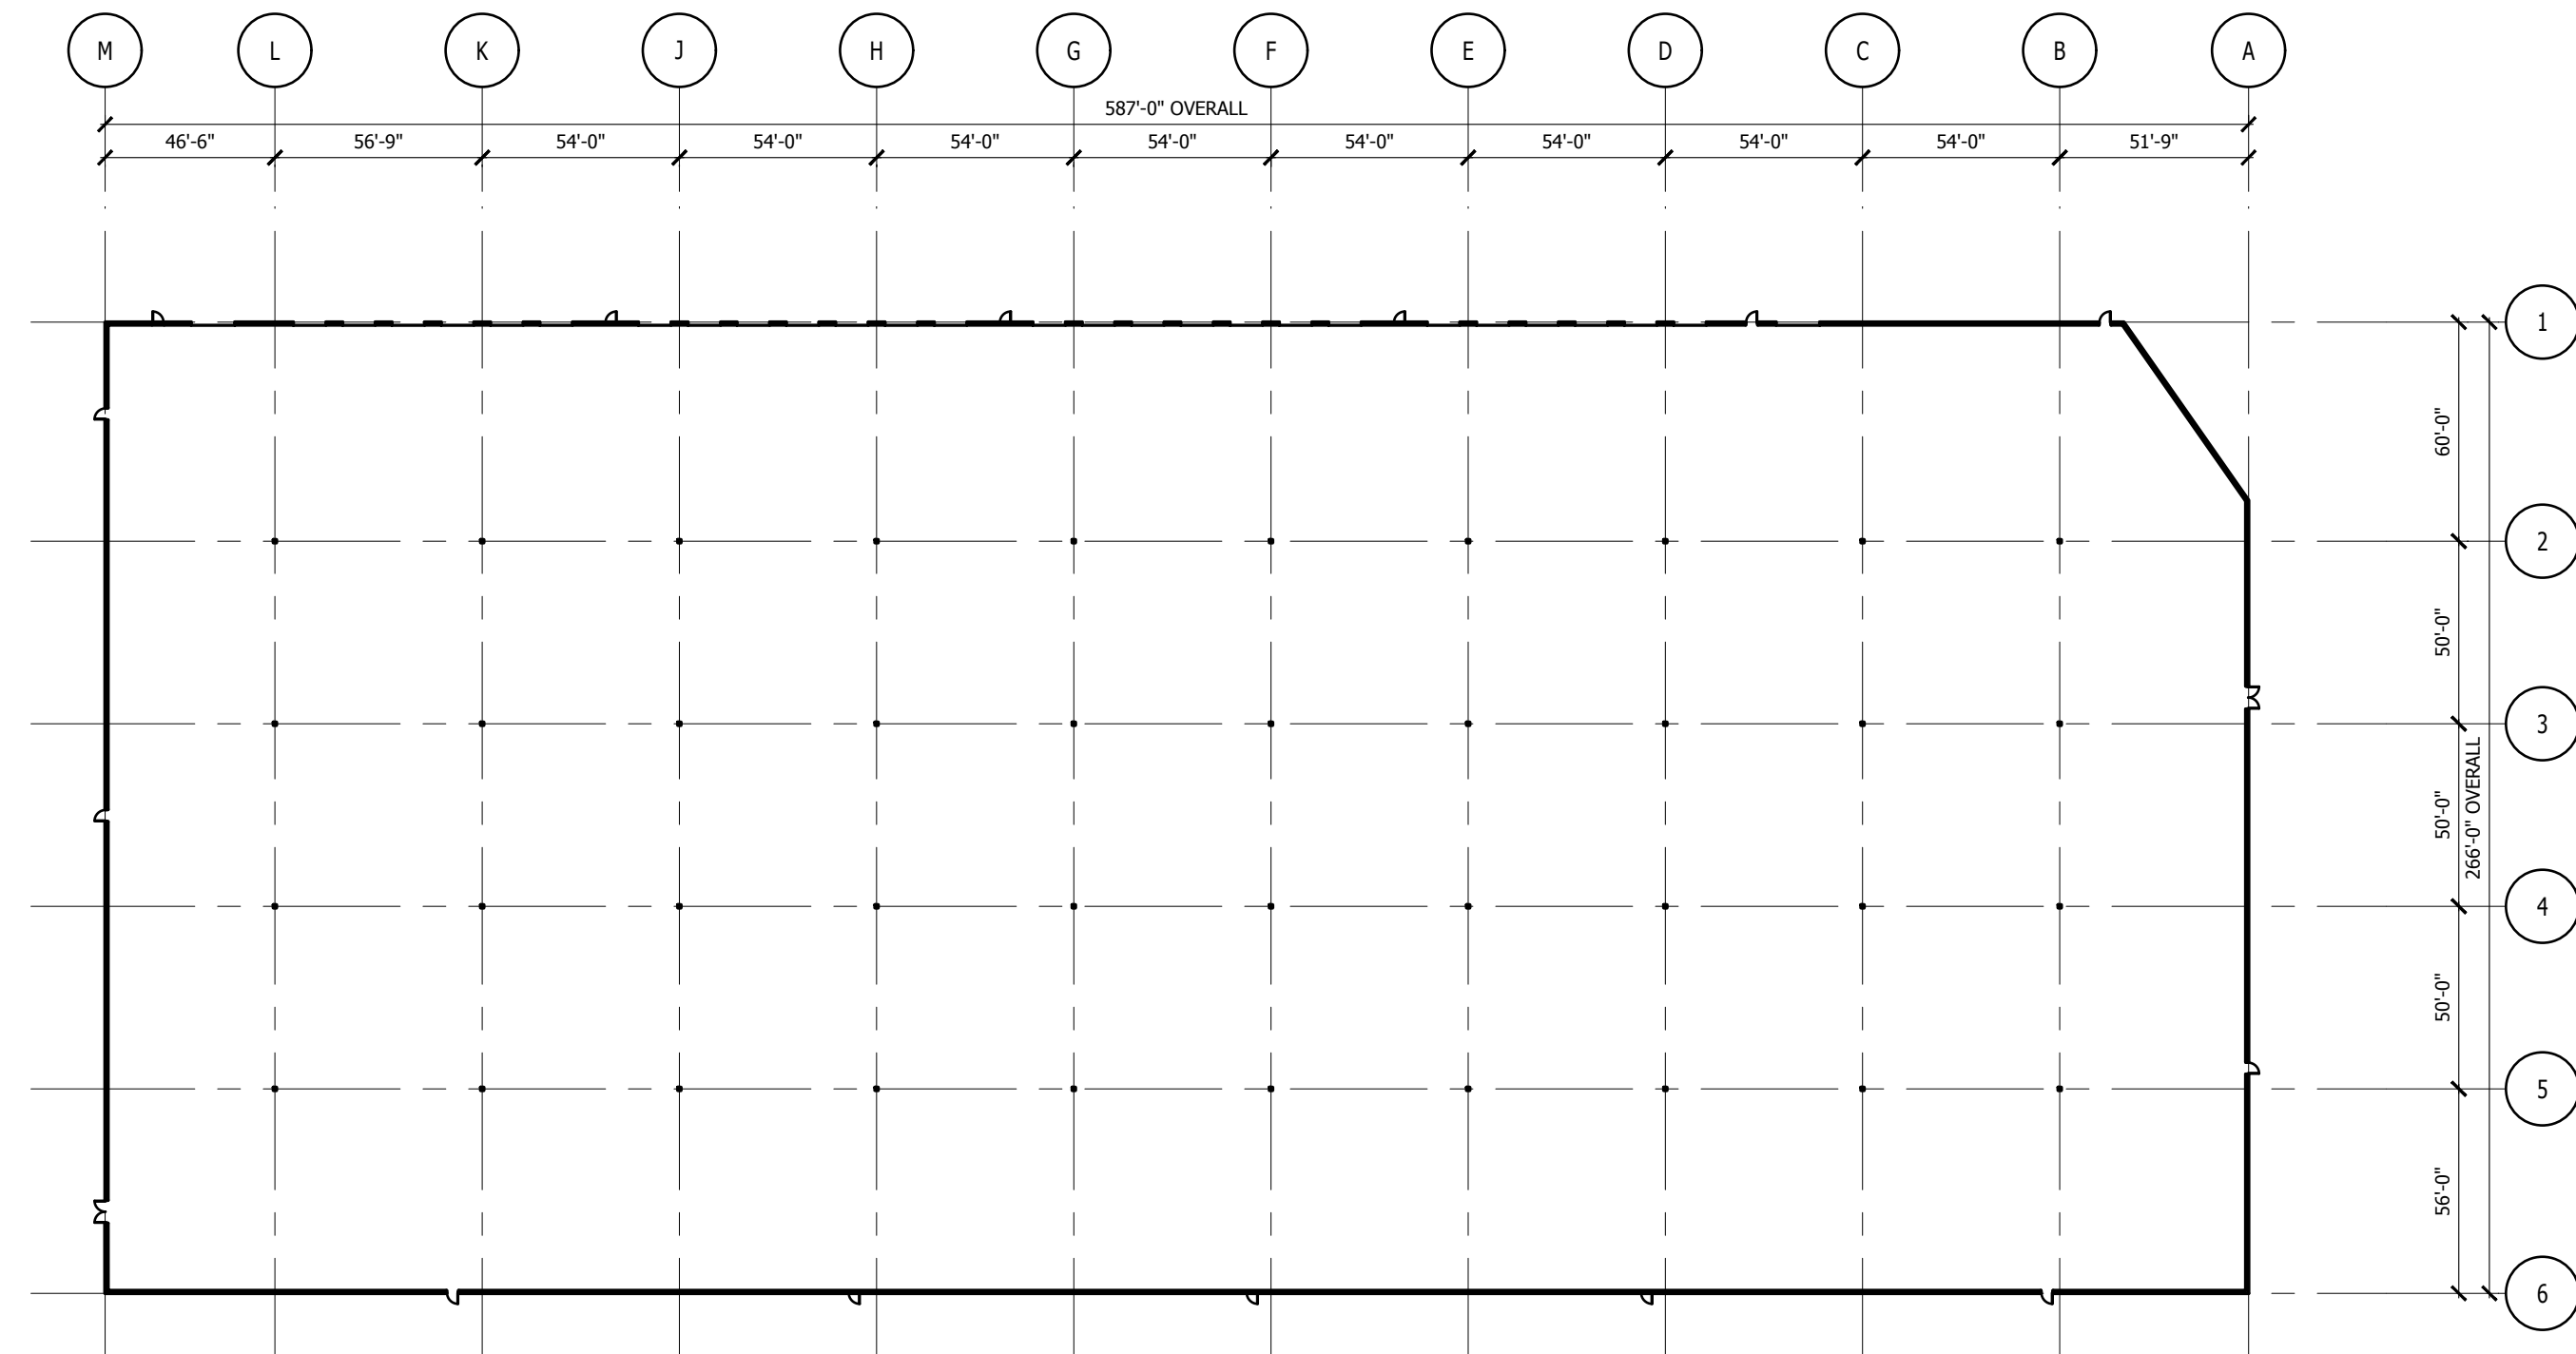

3 FLOOR PLAN BUILDING C
A2.1 1/50"=1'-0"

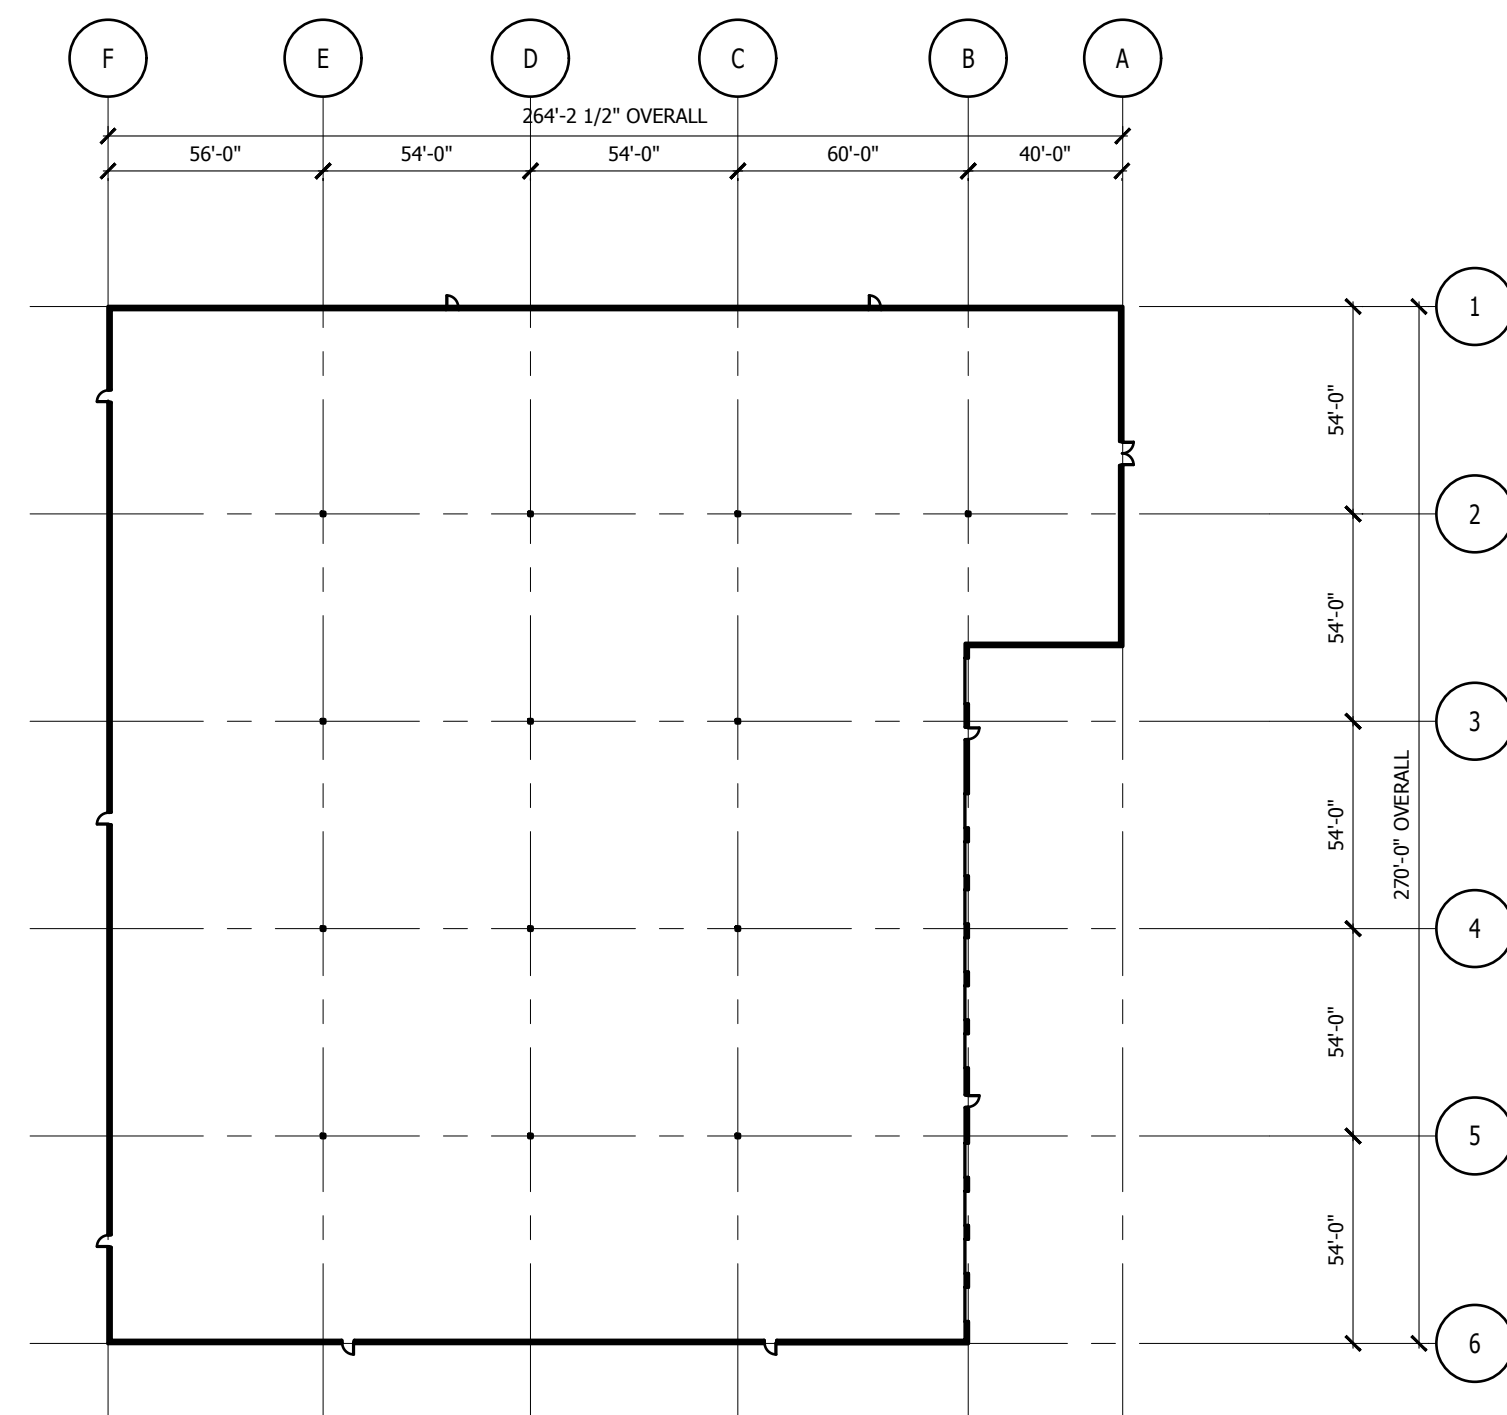

2 FLOOR PLAN BUILDING B
A2.1 1/50"=1'-0"

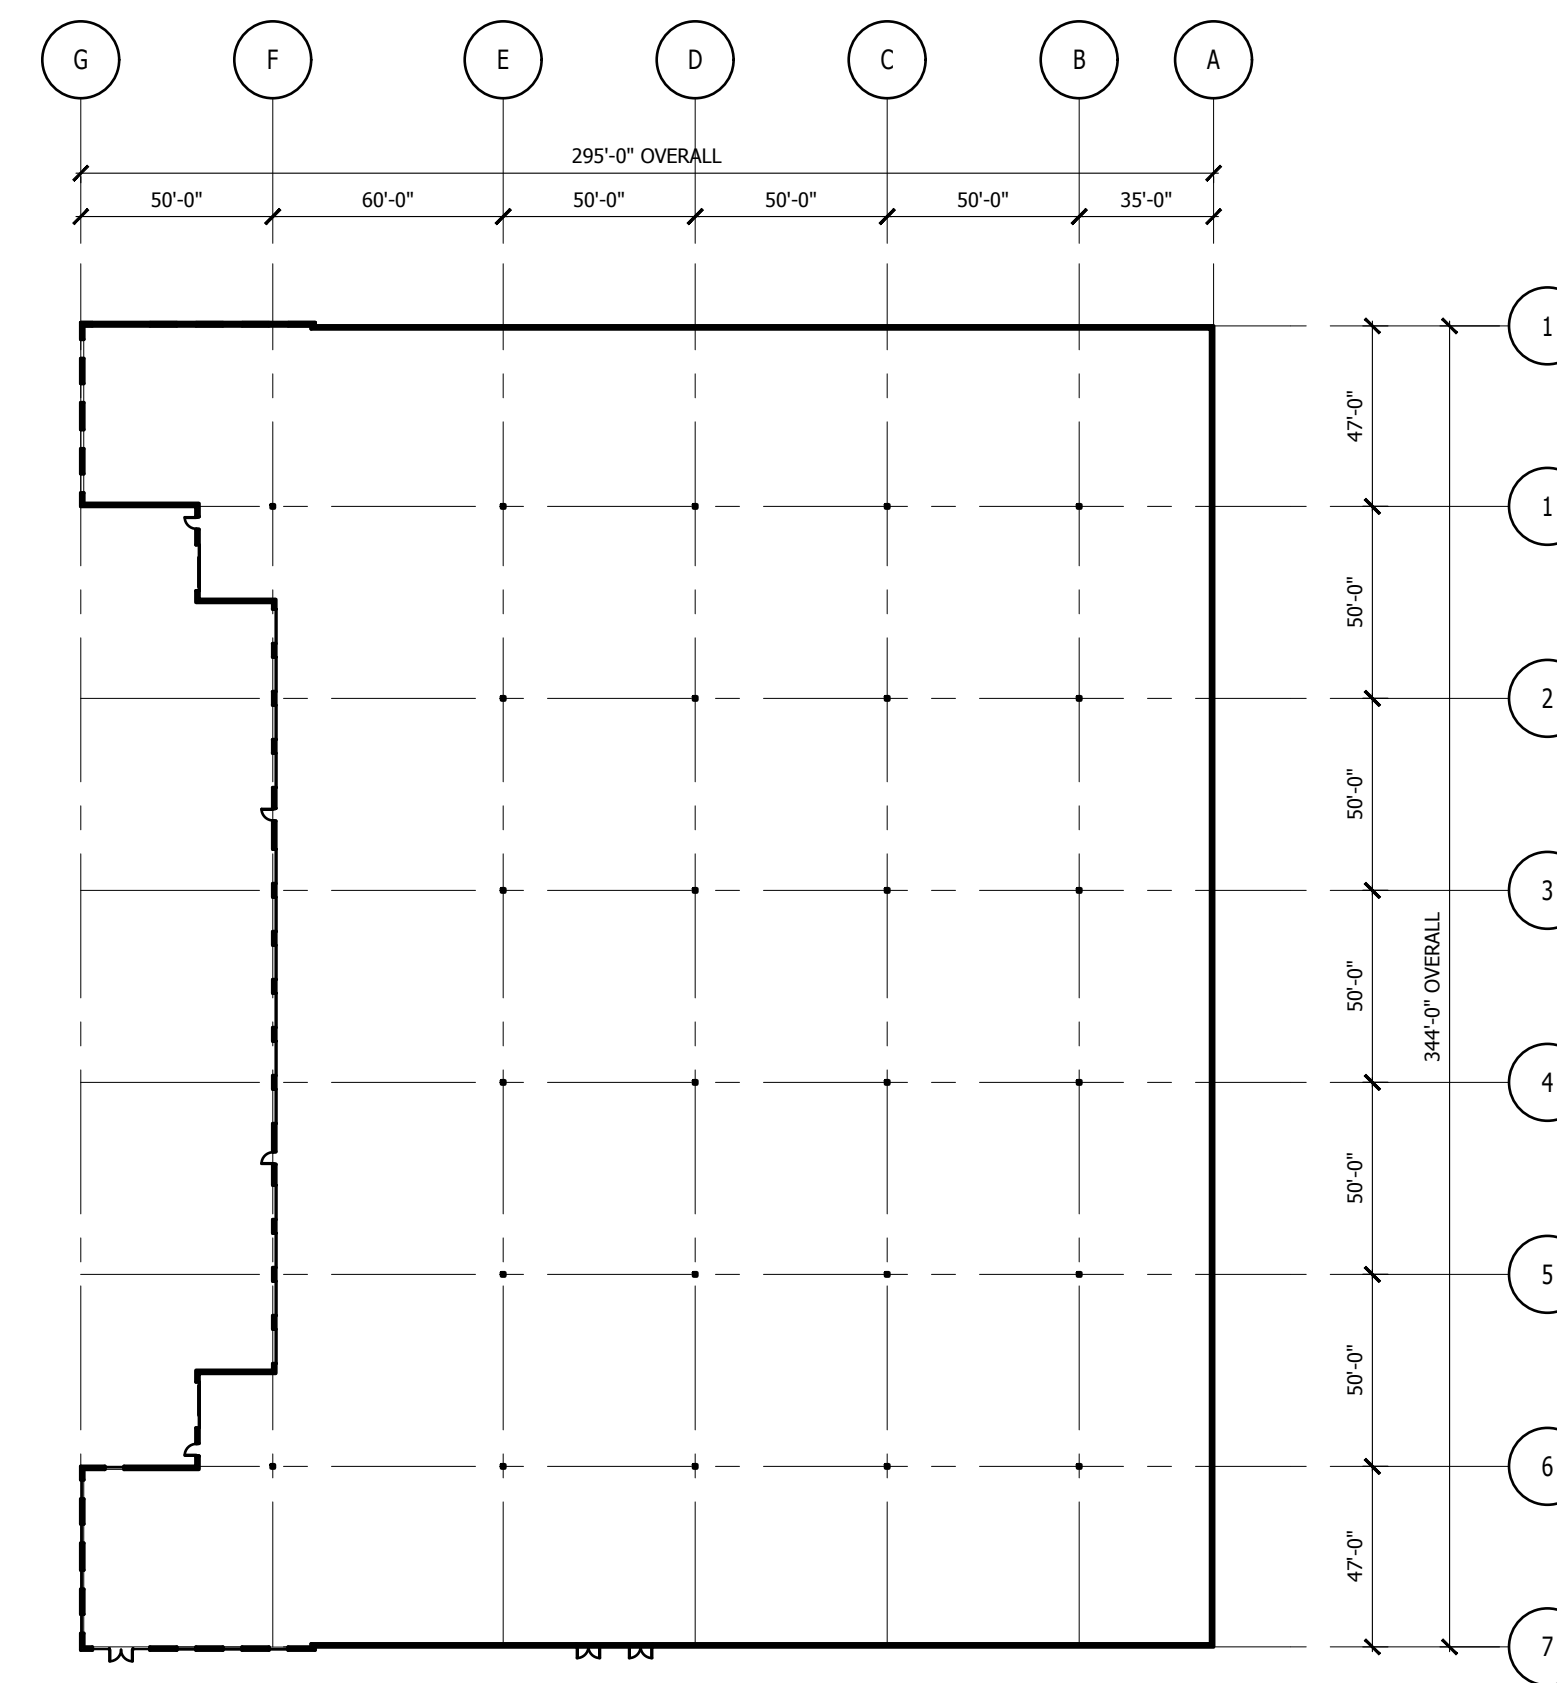

1 FLOOR PLAN BUILDING A
A2.1 1/50"=1'-0"

CLIENT:



BRIDGE
DEVELOPMENT
PARTNERS
10655 NE 4TH STREET, SUITE 210
BELLEVUE, WASHINGTON, 98004


PROJECT:

MAYWOOD ELEMENTARY SITE

1410 SOUTH 200TH STREET
SEATAC, WA 98198

Description: No: Date:
PRELIMINARY SITE PLAN REVIEW 03/10/2021

SEAL:

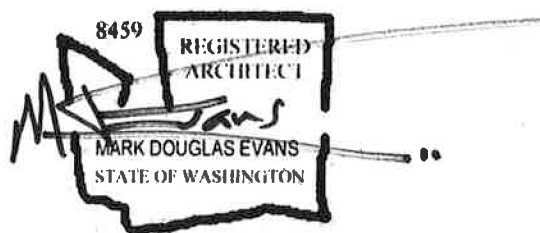


CITY STAMP:

FLOOR PLANS


Proj. No: 20.0003230 JC Reviewed By: ERJ/ME

A2.1

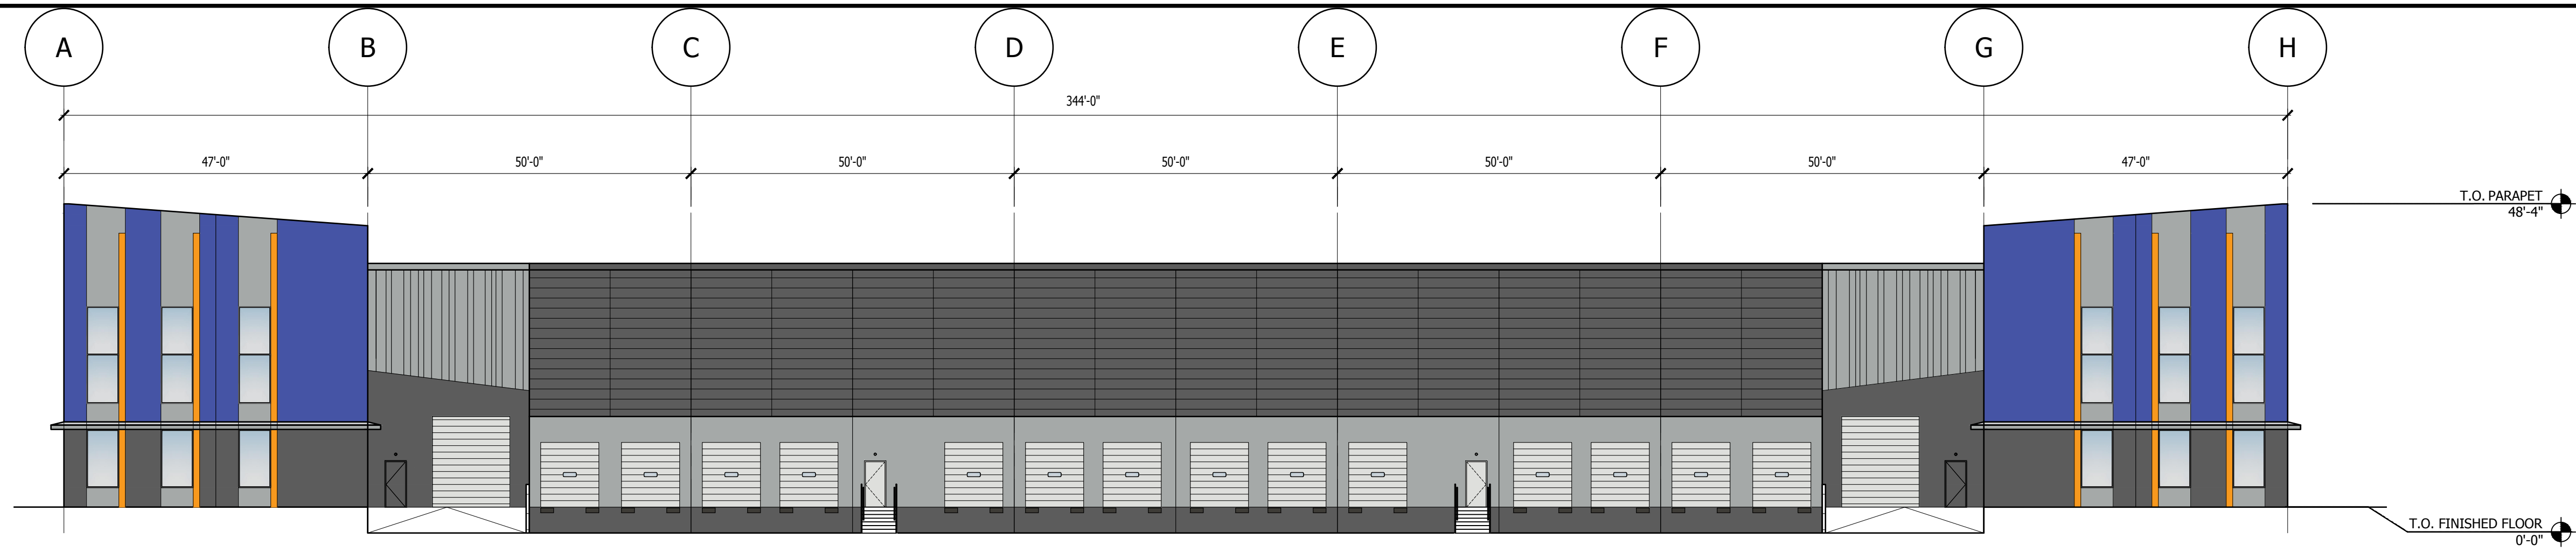


4
A3.1
1/16" = 1'-0"

CONCEPTUAL ELEVATION BASED ON BUILDING A WEST ELEVATION

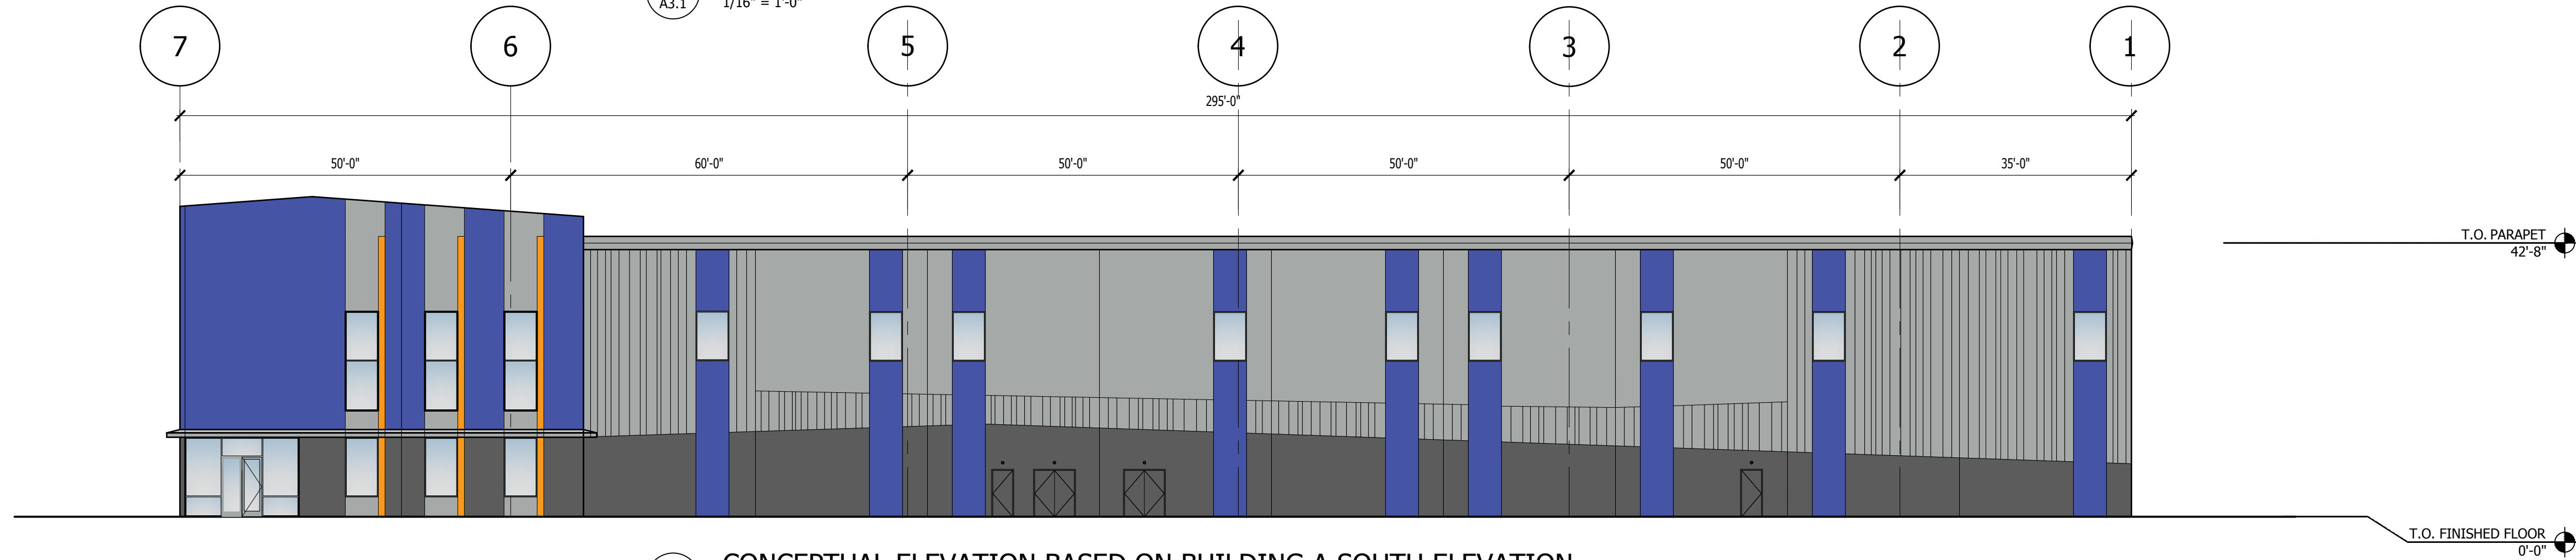


3
A3.1
1/16" = 1'-0"

CONCEPTUAL ELEVATION BASED ON BUILDING A SOUTH ELEVATION

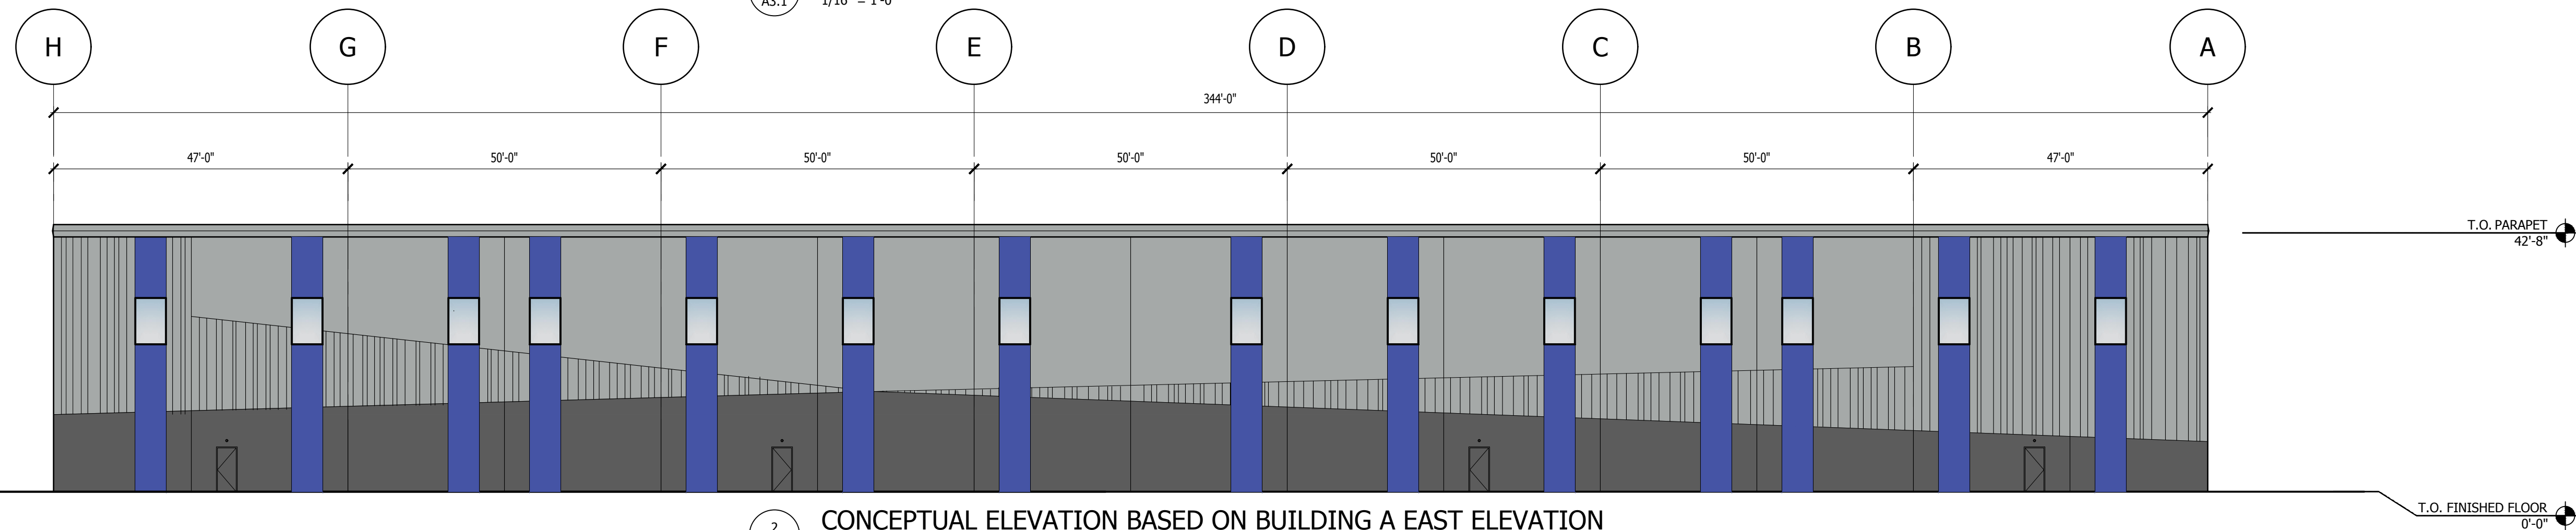

2
A3.1
1/16" = 1'-0"

CONCEPTUAL ELEVATION BASED ON BUILDING A EAST ELEVATION

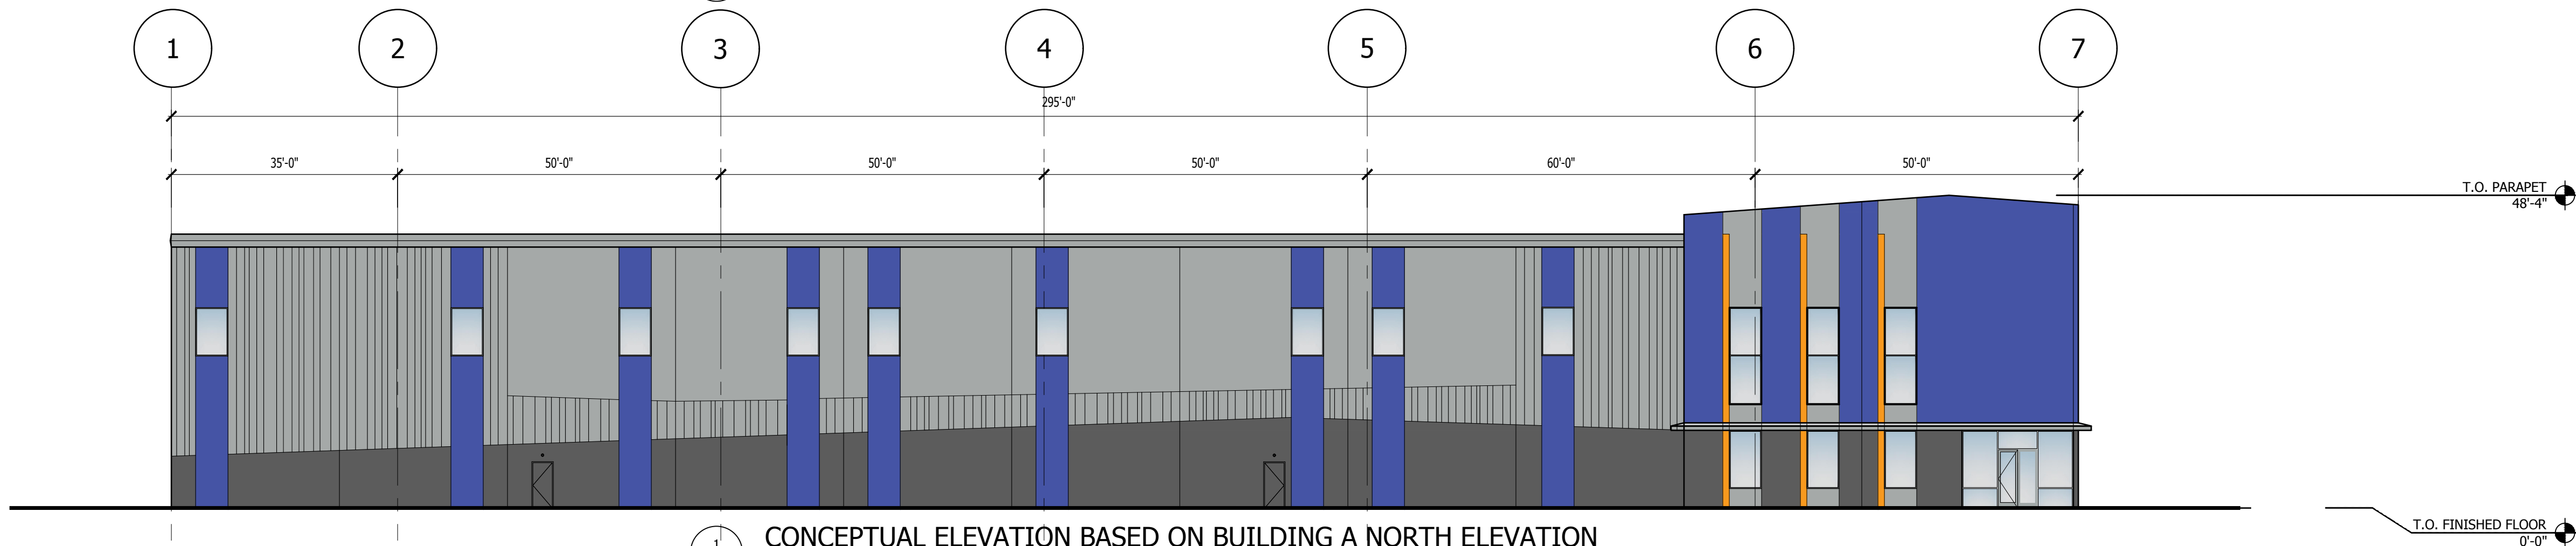

1
A3.1
1/16" = 1'-0"

CONCEPTUAL ELEVATION BASED ON BUILDING A NORTH ELEVATION

CLIENT:




BRIDGE
DEVELOPMENT
PARTNERS
10655 NE 4TH STREET, SUITE 210
BELLEVUE, WASHINGTON, 98004

PROJECT:
MAYWOOD ELEMENTARY SITE

1410 SOUTH 200TH STREET
SEATAC, WA 98198

Description: No: Date:
PRELIMINARY SITE PLAN REVIEW 03/10/2021

SEAL:

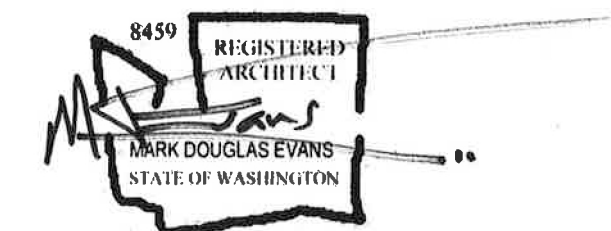

CITY STAMP:

EXTERIOR ELEVATIONS

Proj. No: 20.0003230 JC Reviewed By: ER/ME