

CLIENT:




BRIDGE
DEVELOPMENT
PARTNERS
10655 NE 4TH STREET, SUITE 210
BELLEVUE, WASHINGTON, 98004

PROJECT:
MAYWOOD ELEMENTARY SITE

1410 SOUTH 200TH STREET
SEATAC, WA 98198

Description: No: Date:
PRELIMINARY SITE PLAN REVIEW 03/10/2021


SEAL:

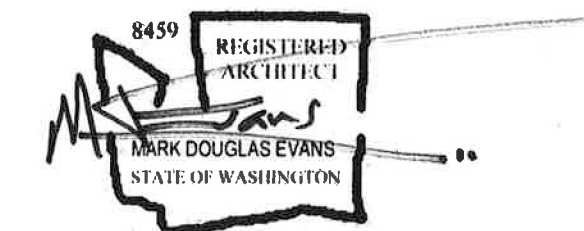

CITY STAMP:

CONCEPTUAL
EXTERIOR ELEVATIONS
BUILDING B


Proj. No: 20.0003230 JC Reviewed By: ER/ME

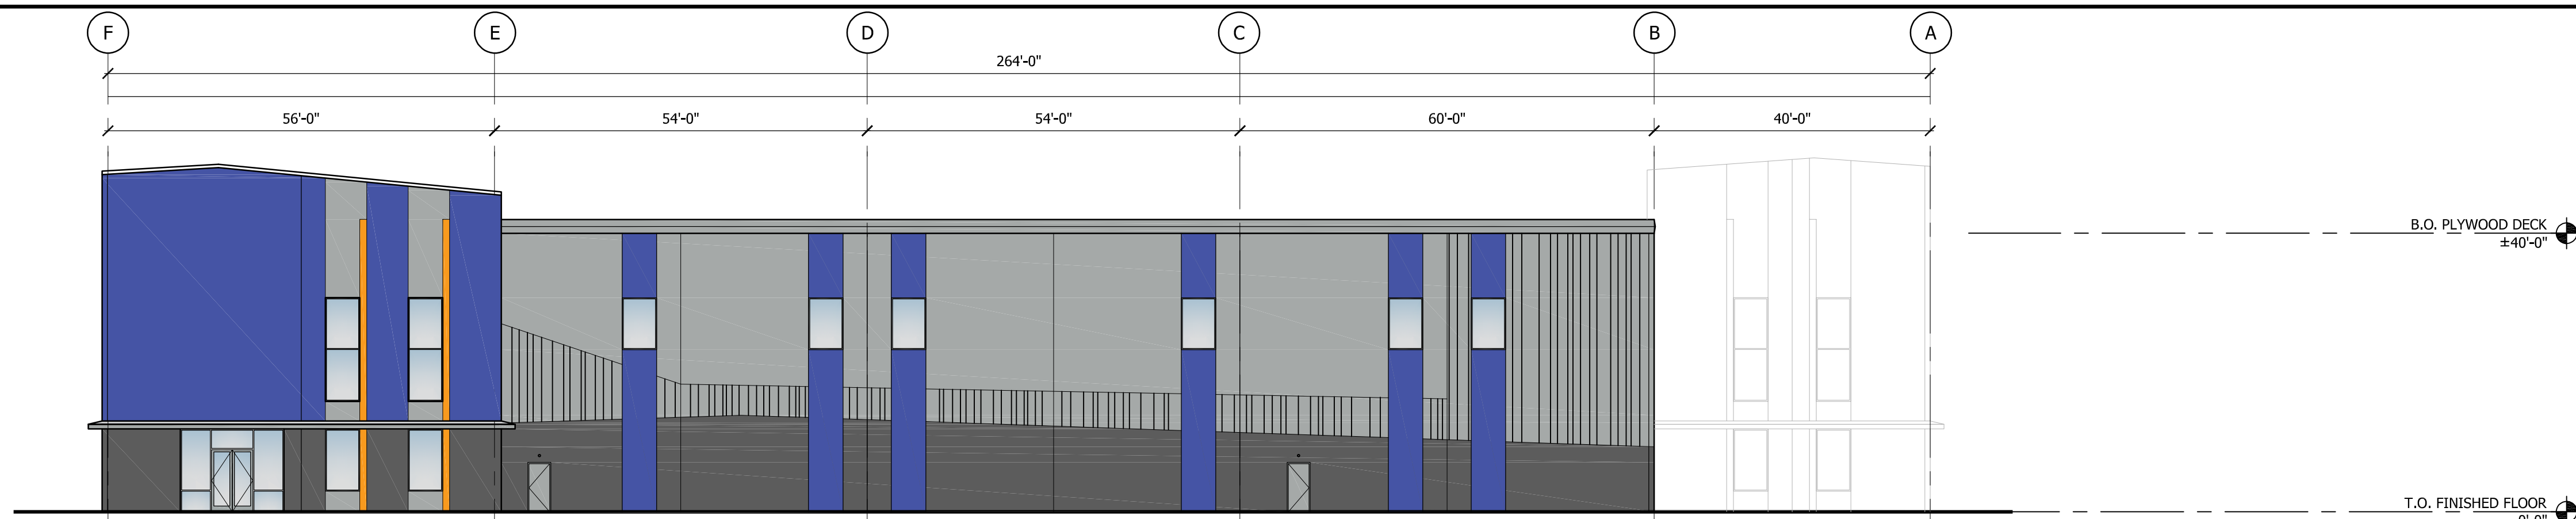


4 SOUTH ELEVATION
A3.1 1/16" = 1'-0"




3 EAST ELEVATION
A3.1 1/16" = 1'-0"

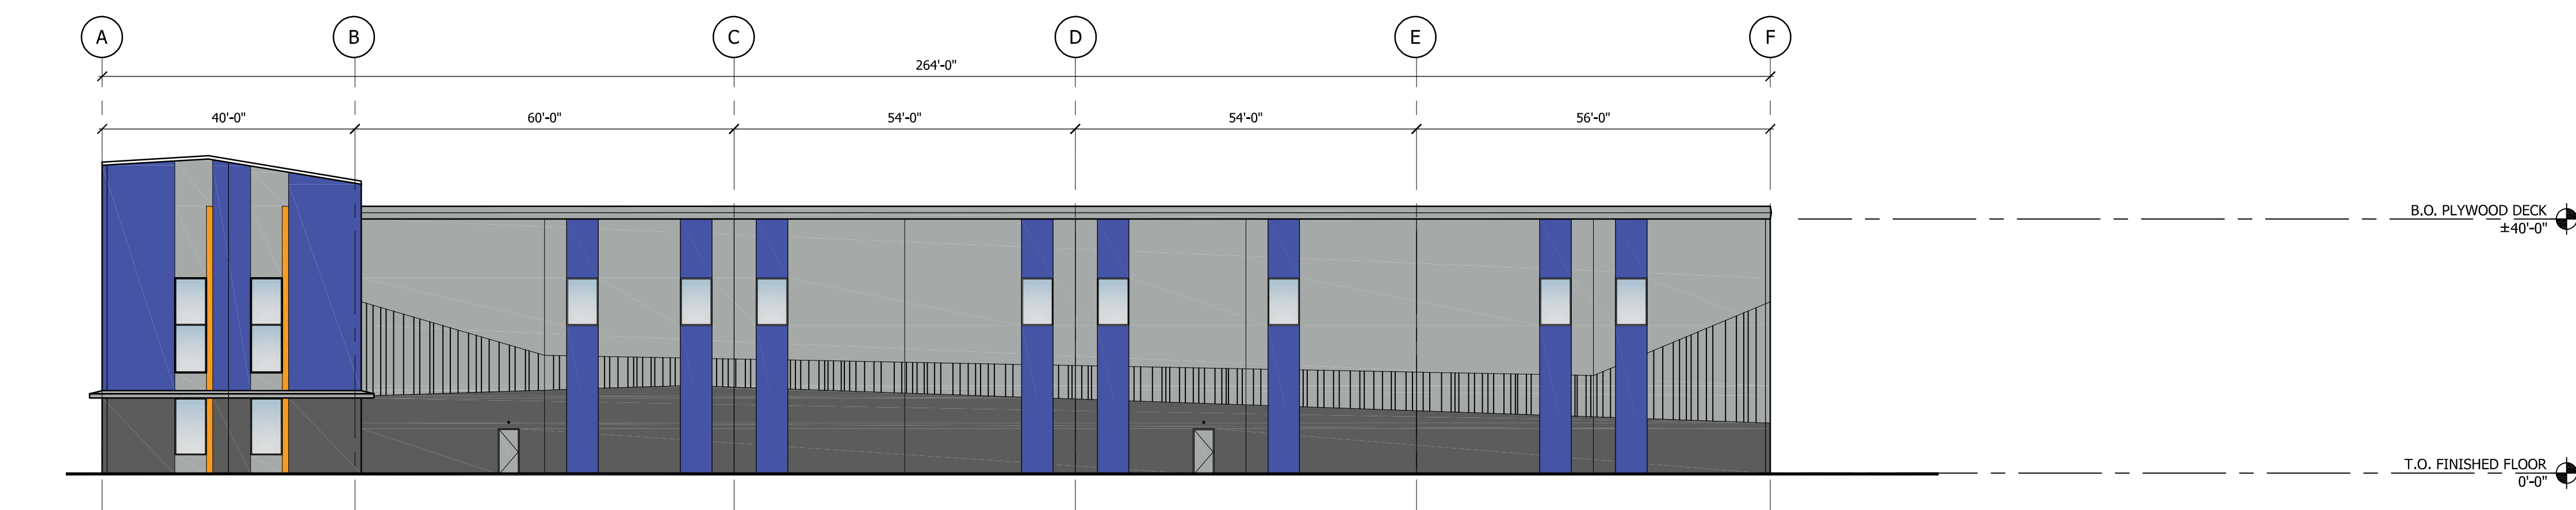


2 NORTH ELEVATION
A3.1 1/16" = 1'-0"

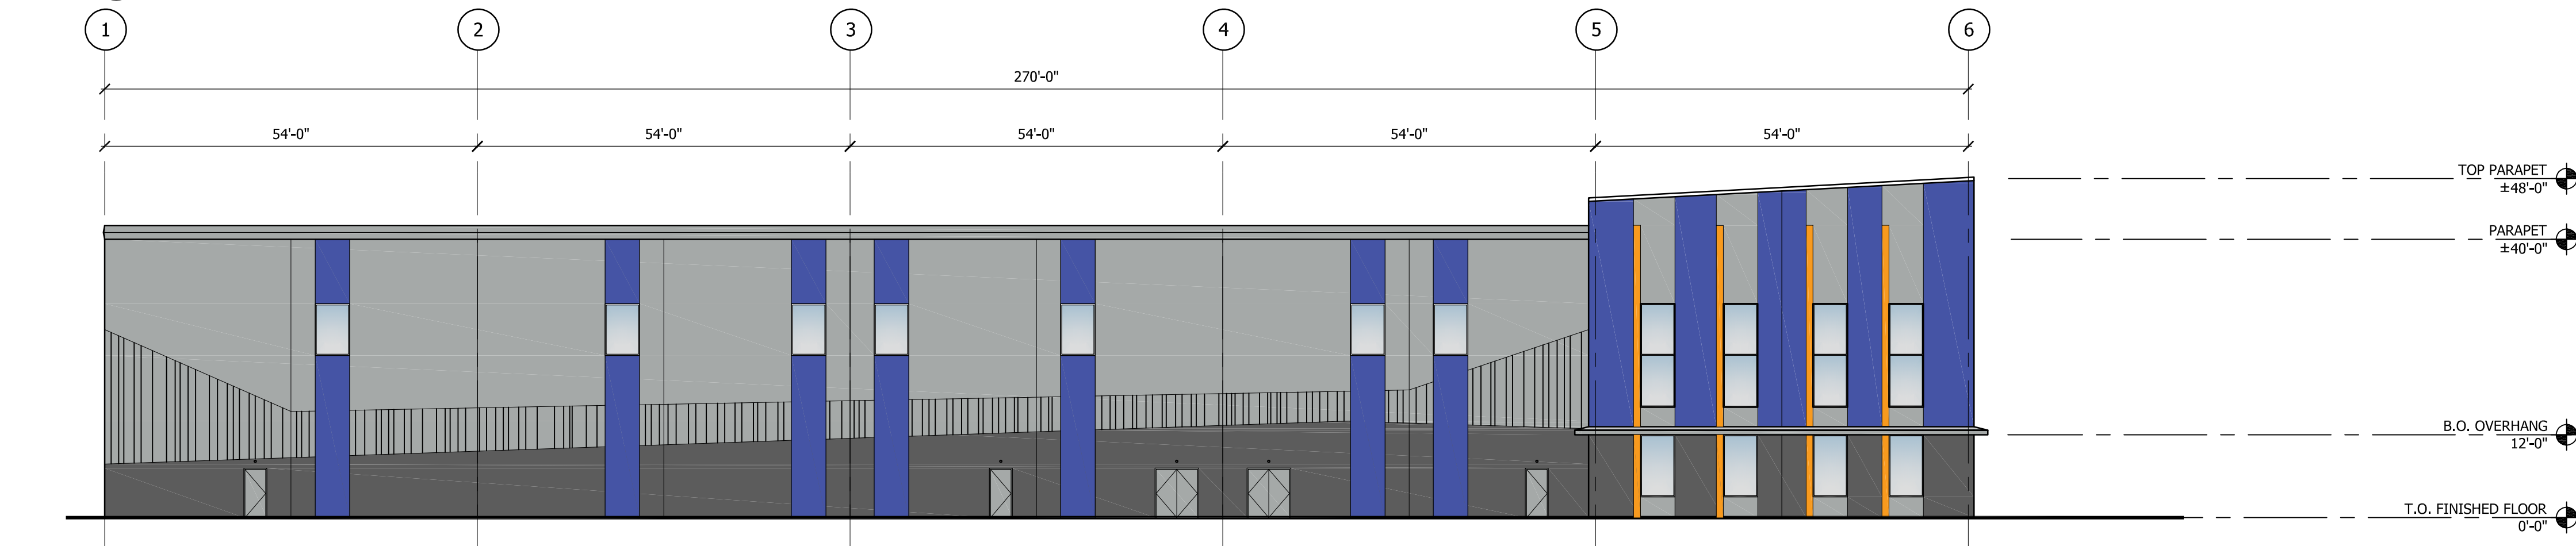


1 WEST ELEVATION
A3.1 1/16" = 1'-0"

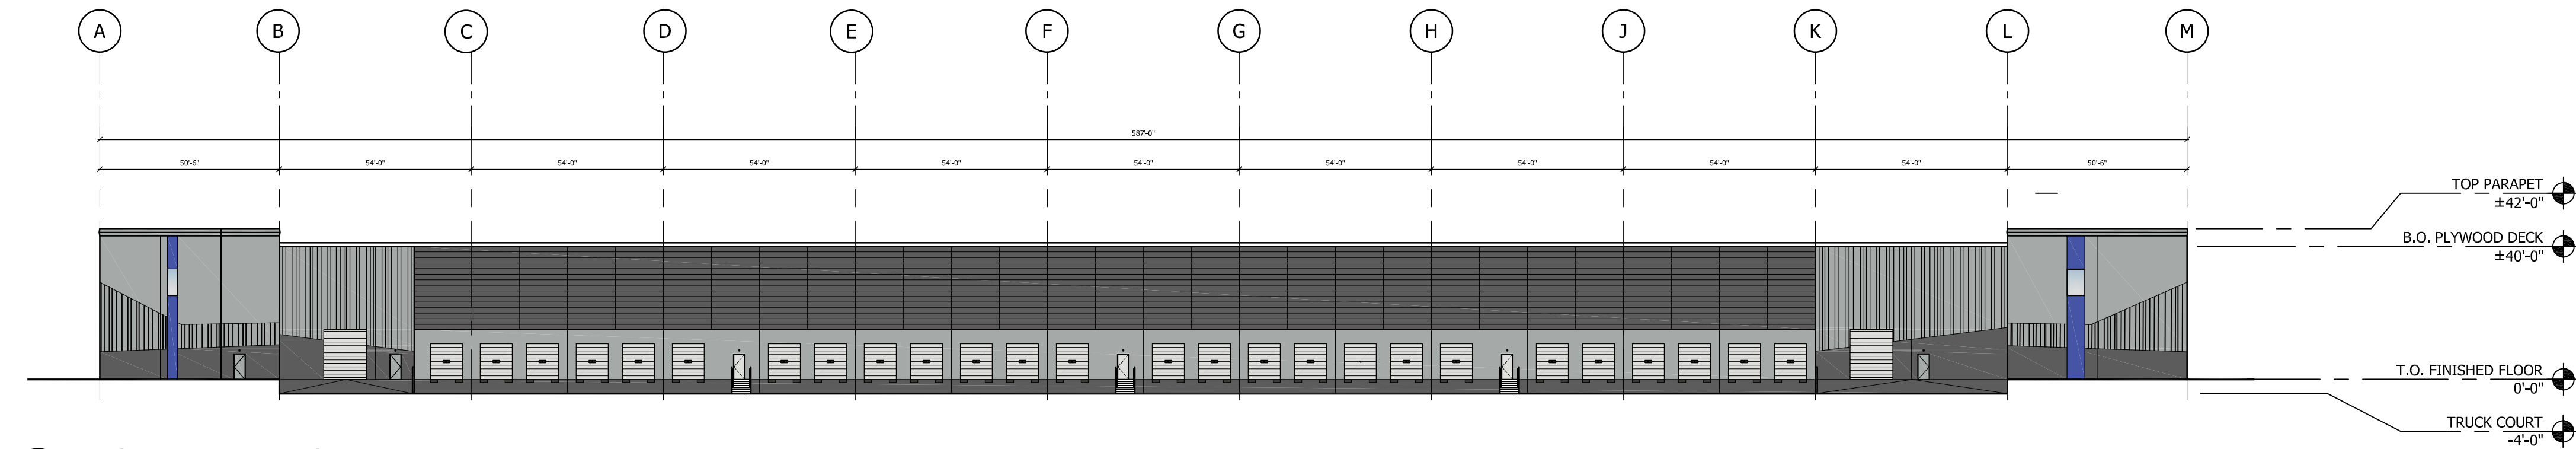


4 NORTH ELEVATION
A3.1 1/32" = 1'-0"

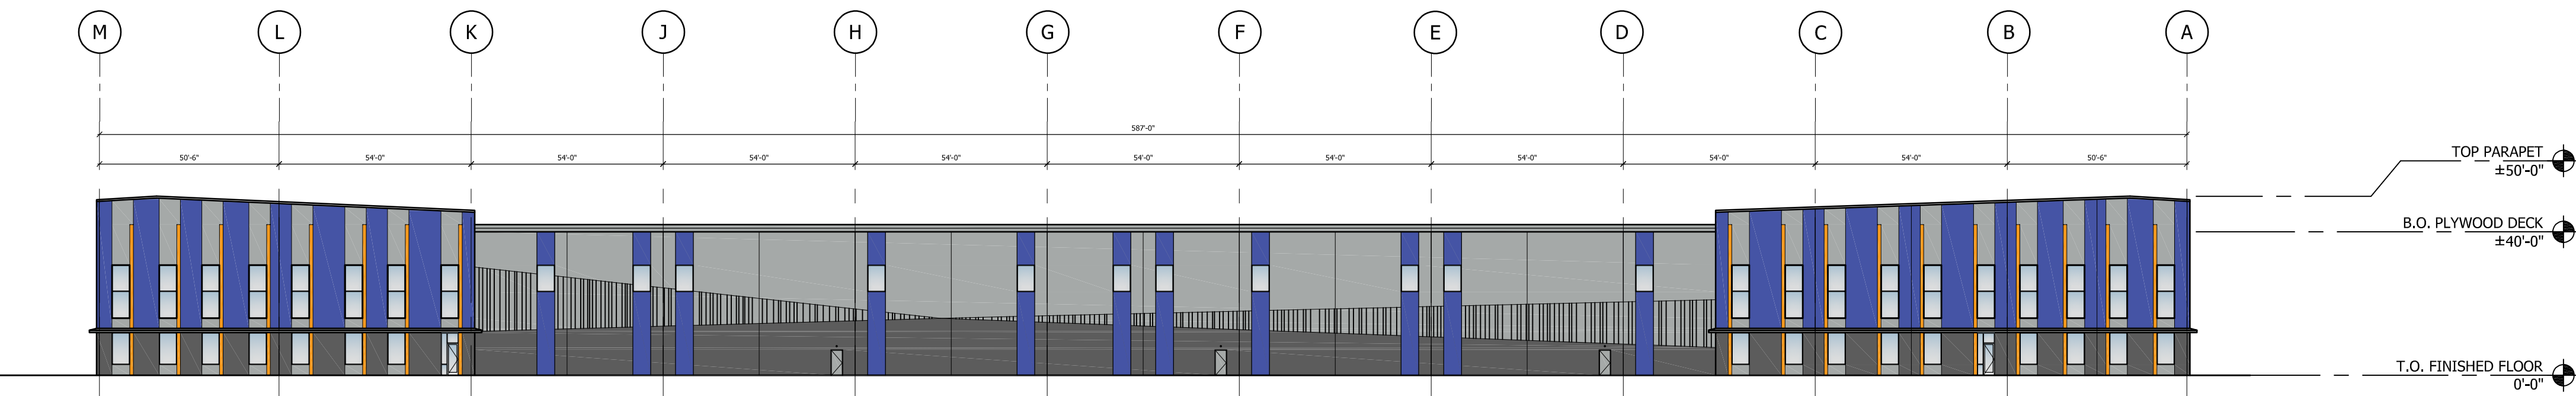

3 SOUTH ELEVATION
A3.1 1/16" = 1'-0"

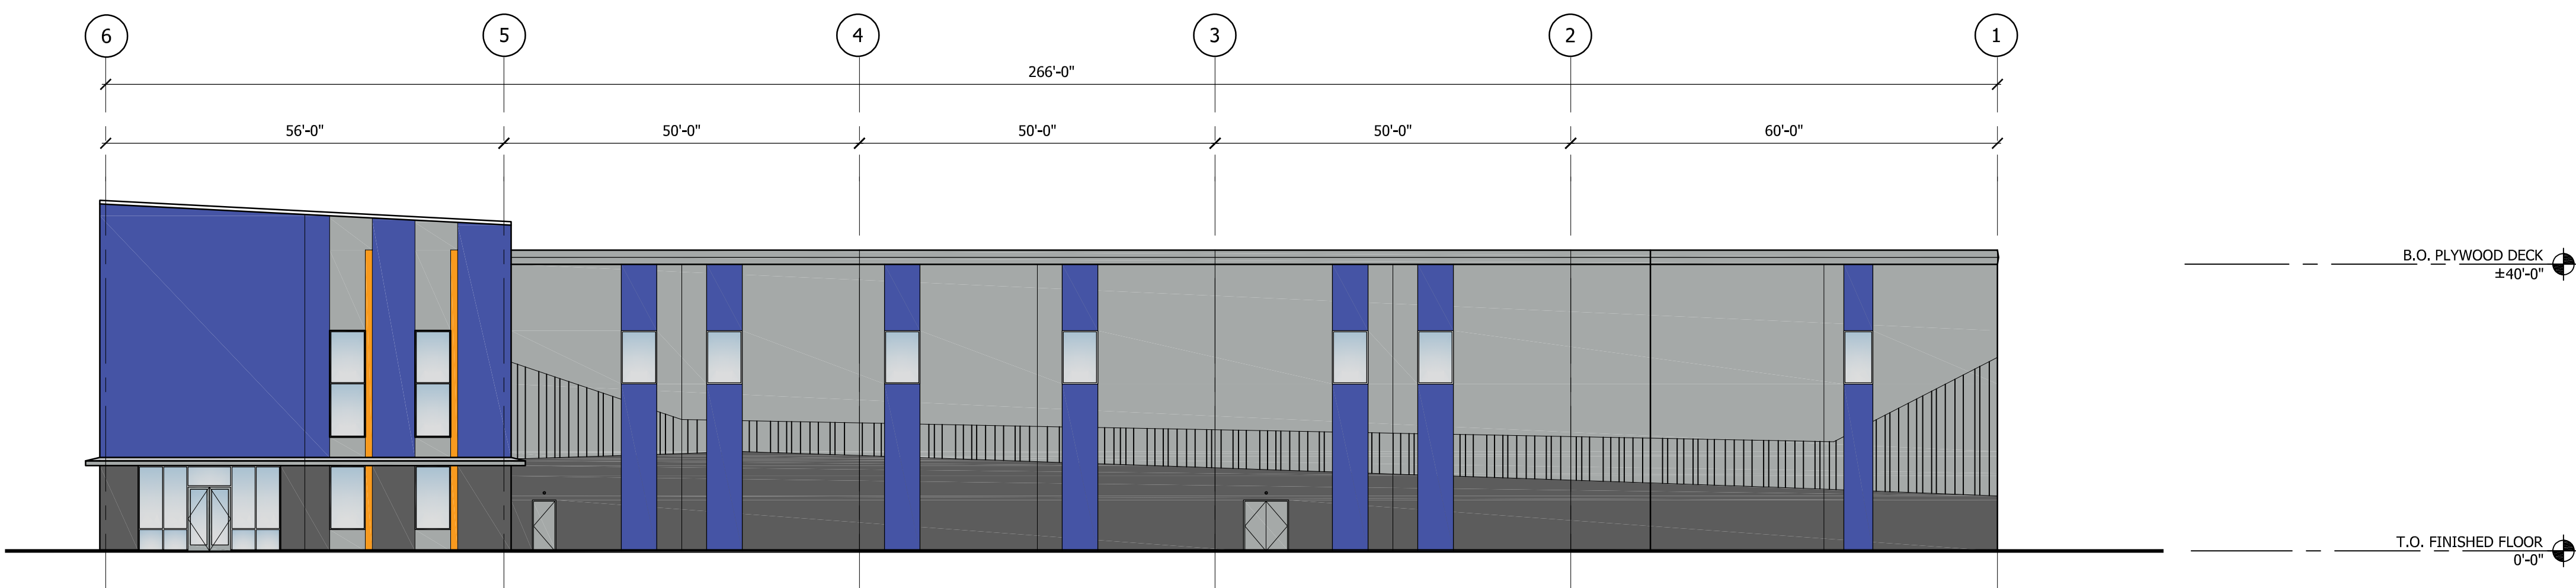

2 EAST ELEVATION
A3.1 1/16" = 1'-0"

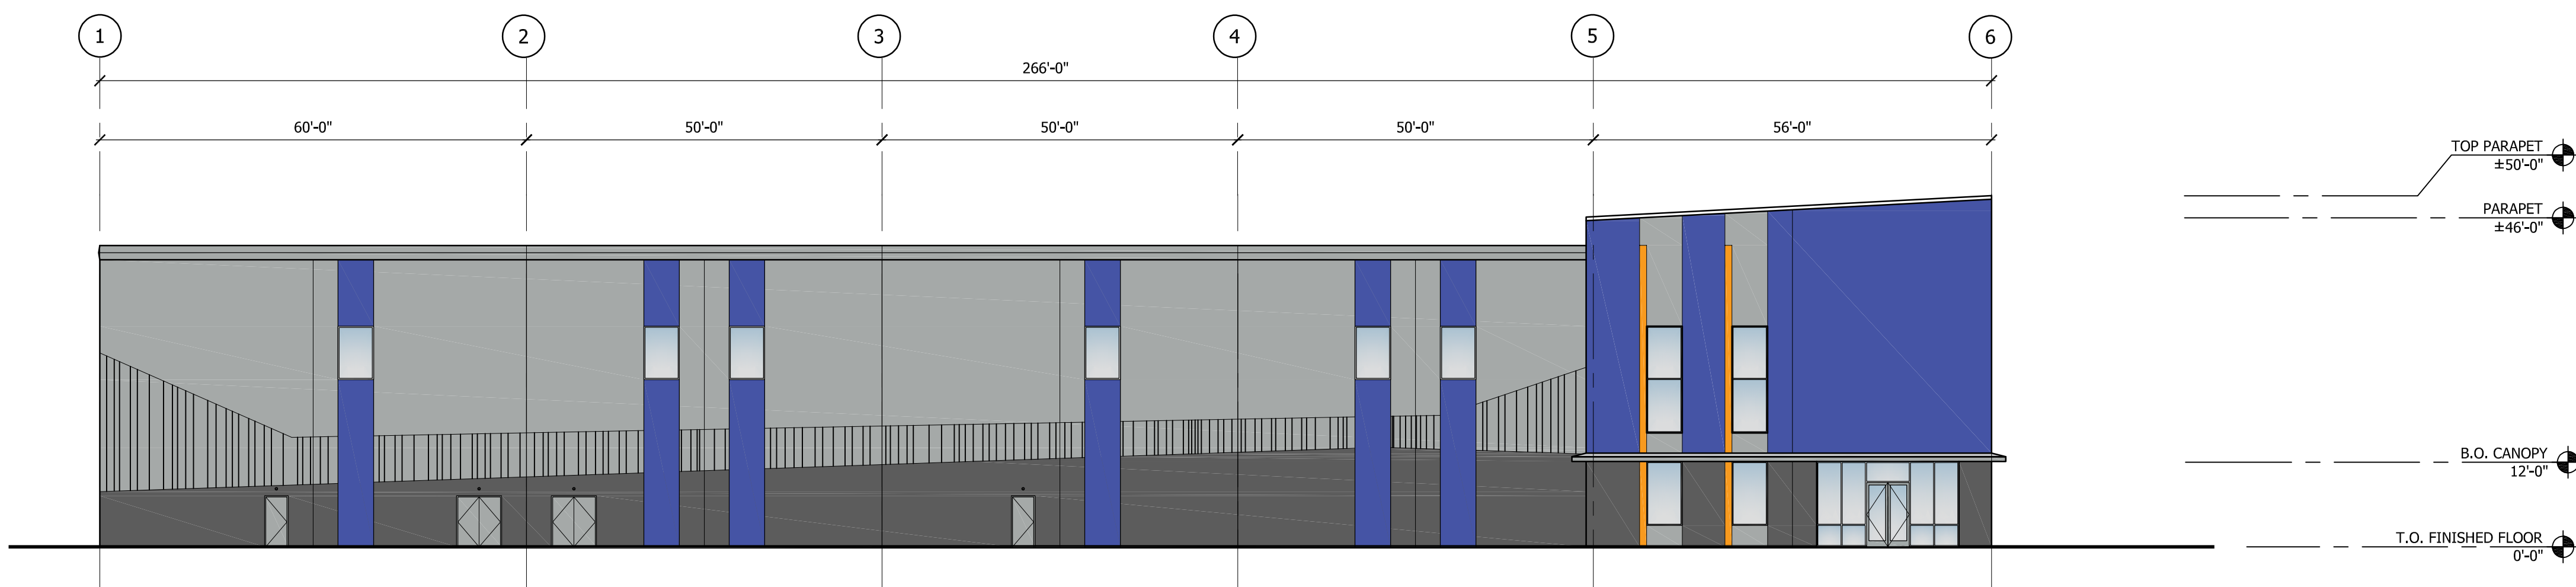

1 WEST ELEVATION
A3.1 1/16" = 1'-0"

CLIENT:



BRIDGE
DEVELOPMENT
PARTNERS
10655 NE 4TH STREET, SUITE 210
BELLEVUE, WASHINGTON, 98004


PROJECT:

MAYWOOD ELEMENTARY SITE

1410 SOUTH 200TH STREET
SEATAC, WA 98198

Description: No: Date:
PRELIMINARY SITE PLAN REVIEW 03/10/2021

SEAL:

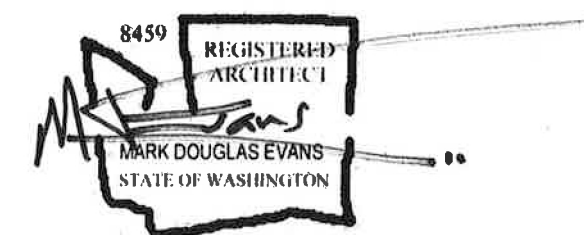

CITY STAMP:

CONCEPTUAL
EXTERIOR ELEVATIONS
BUILDING C

Proj. No: 20.0003230 JC Reviewed By: ER/ME