
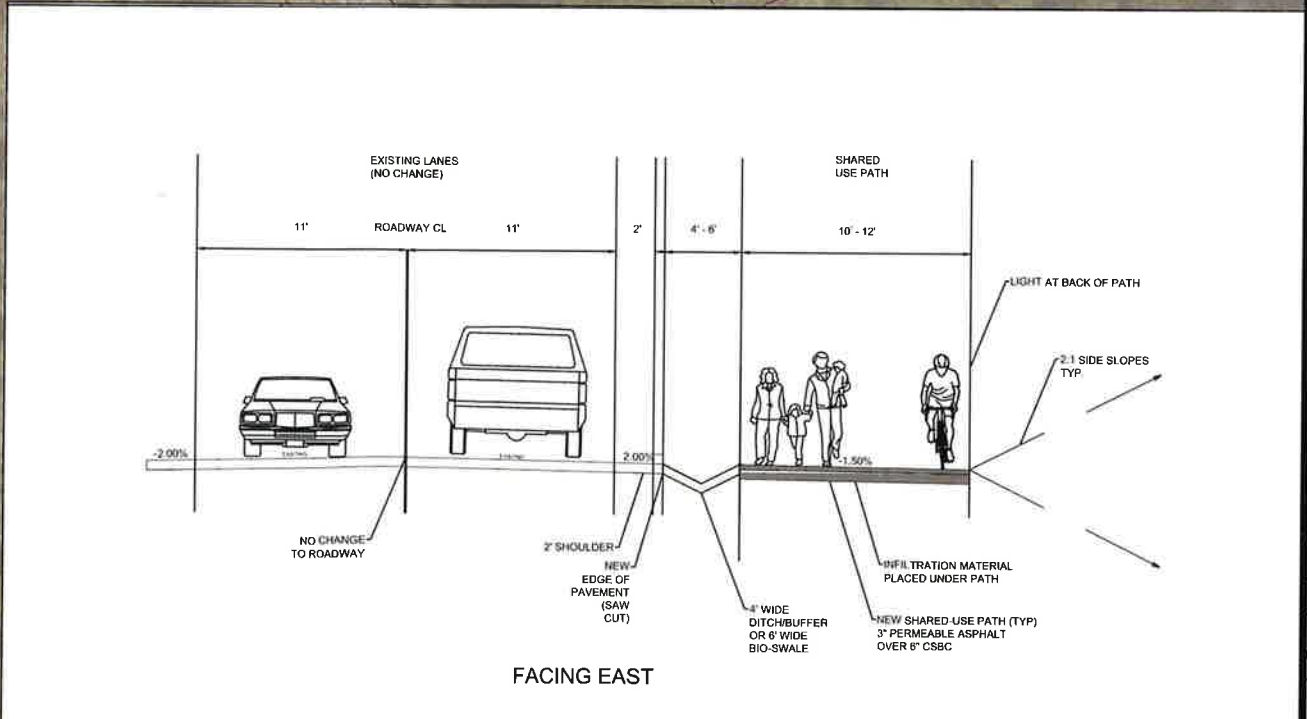


ALTERNATIVE 1 - SOUTH SIDE SHARED USE PATH

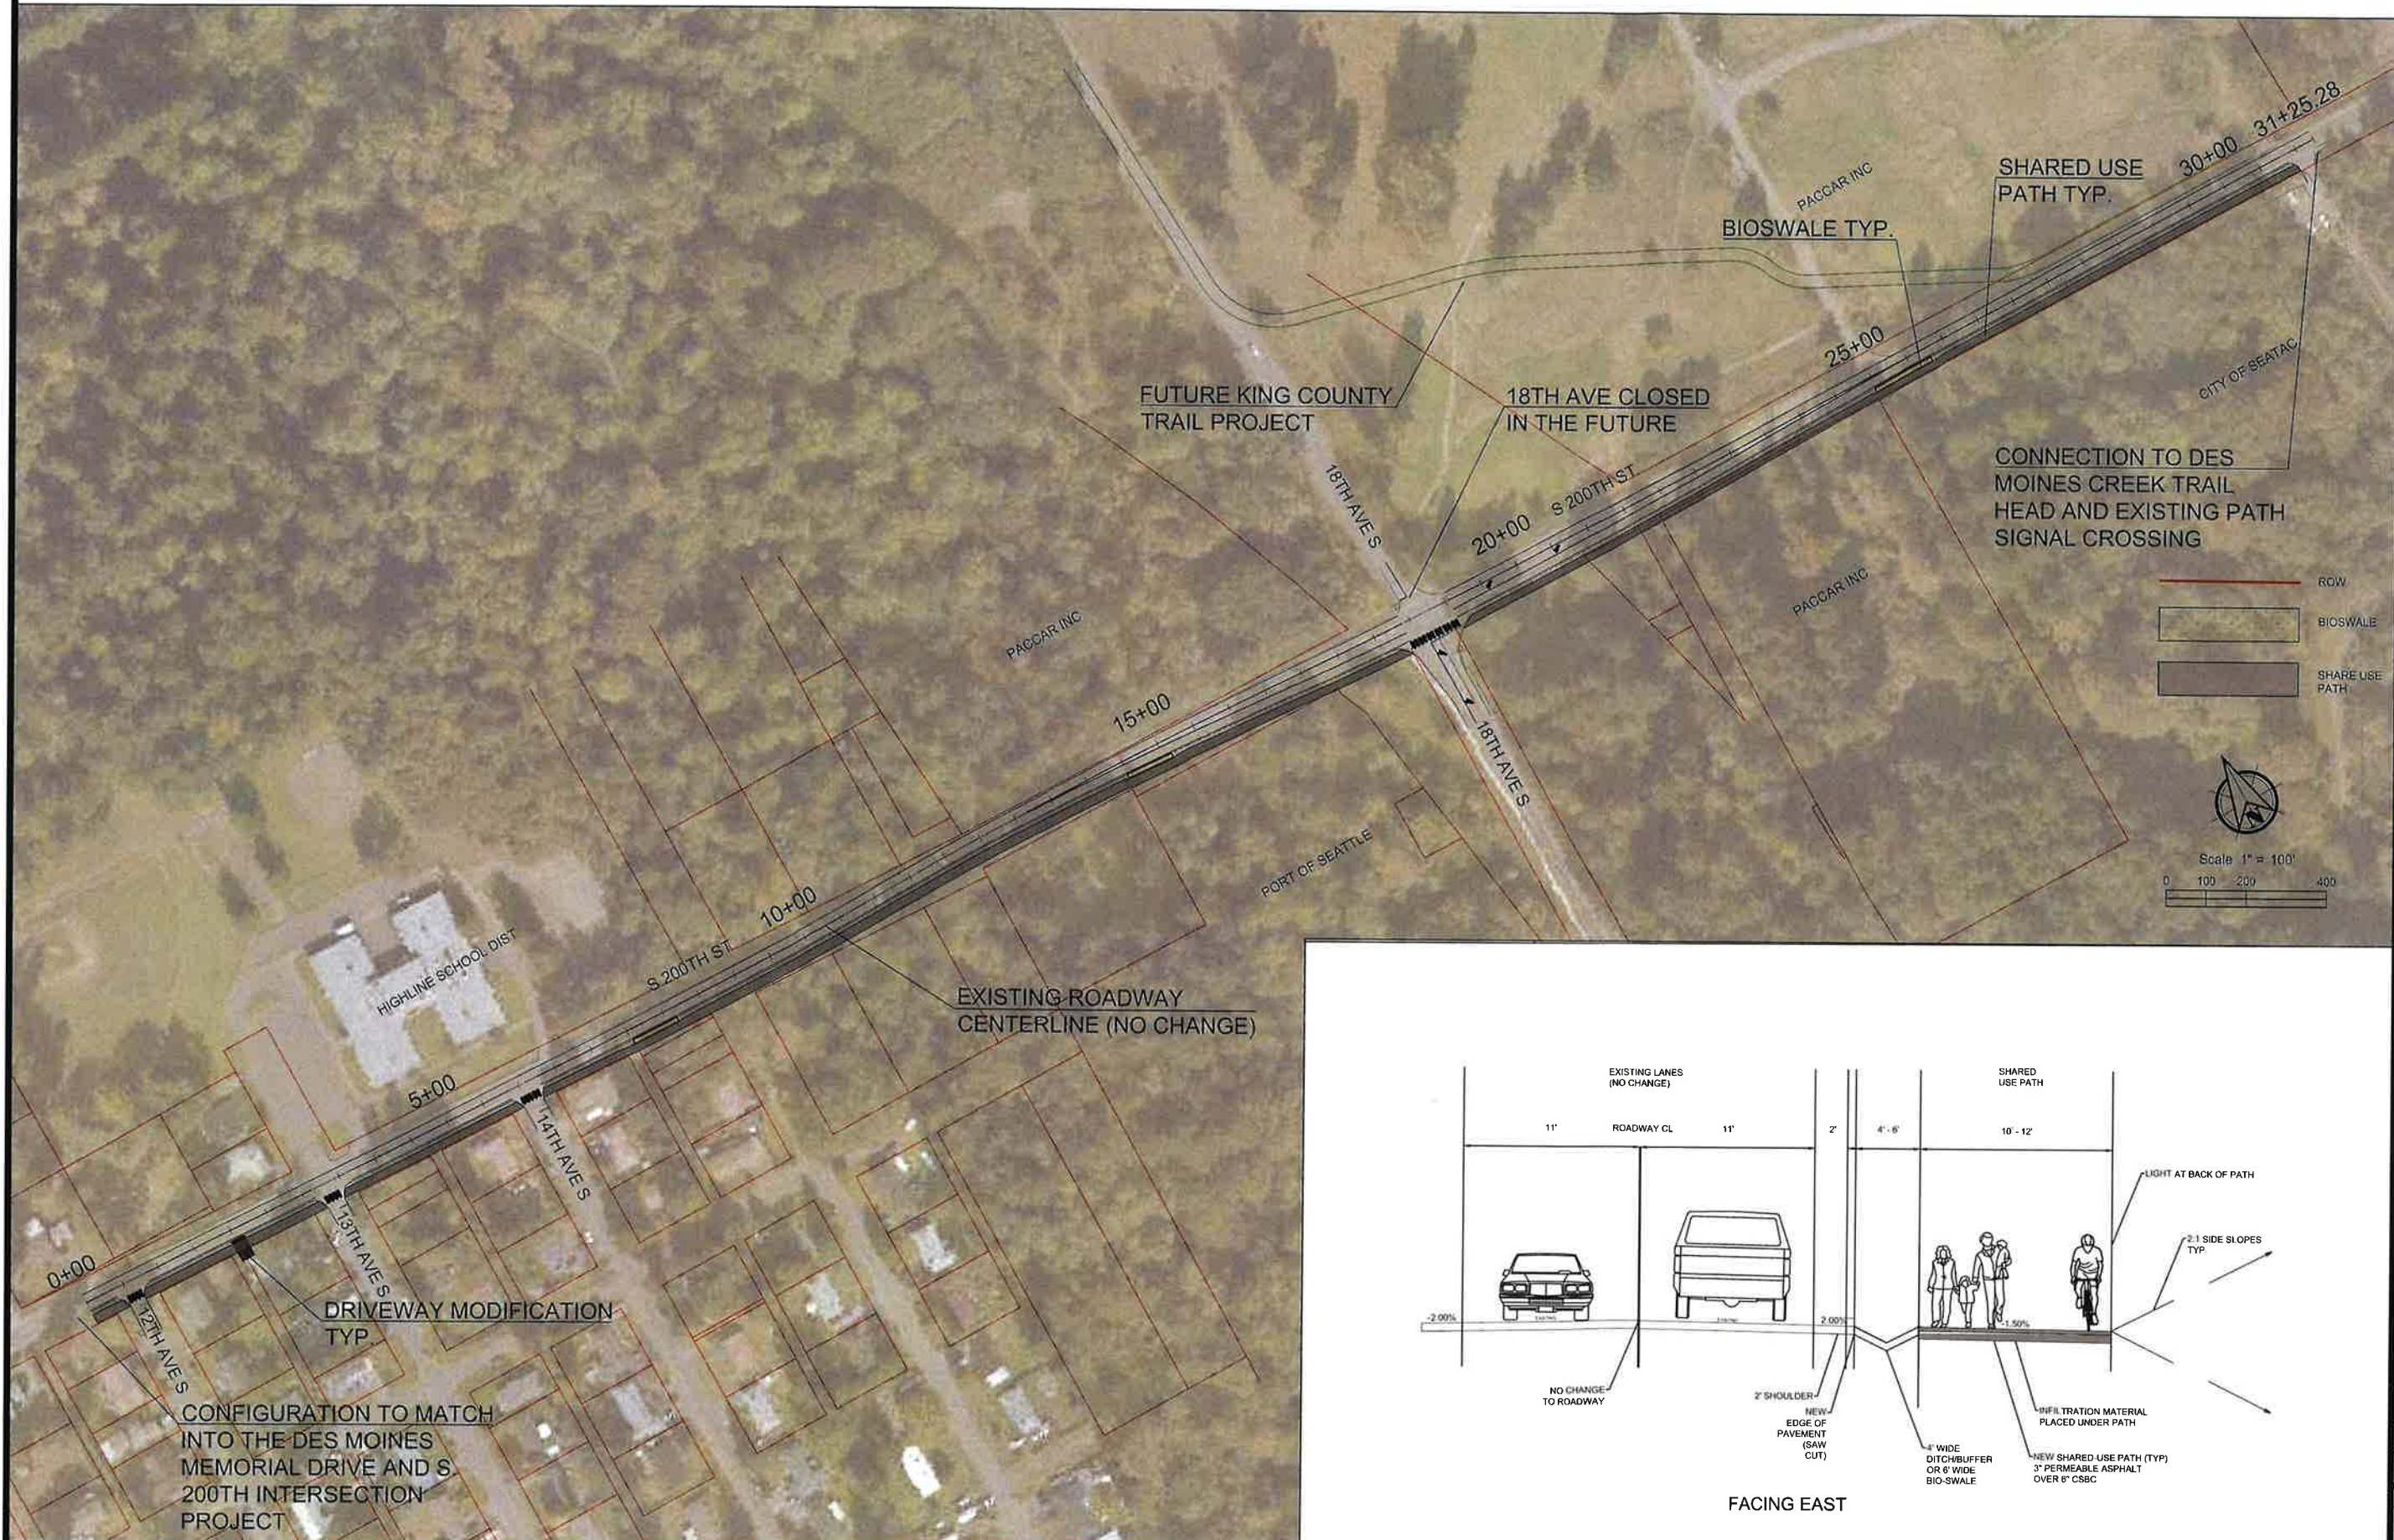

Full Size Sheet Format Is 22x34; If Printed Size Is Not 22x34, Then This Sheet Format Has Been Modified & Indicated Drawing Scale Is Not Accurate.